


FIRST FLOOR PLAN

9' CEILINGS UNLESS OTHERWISE NOTED

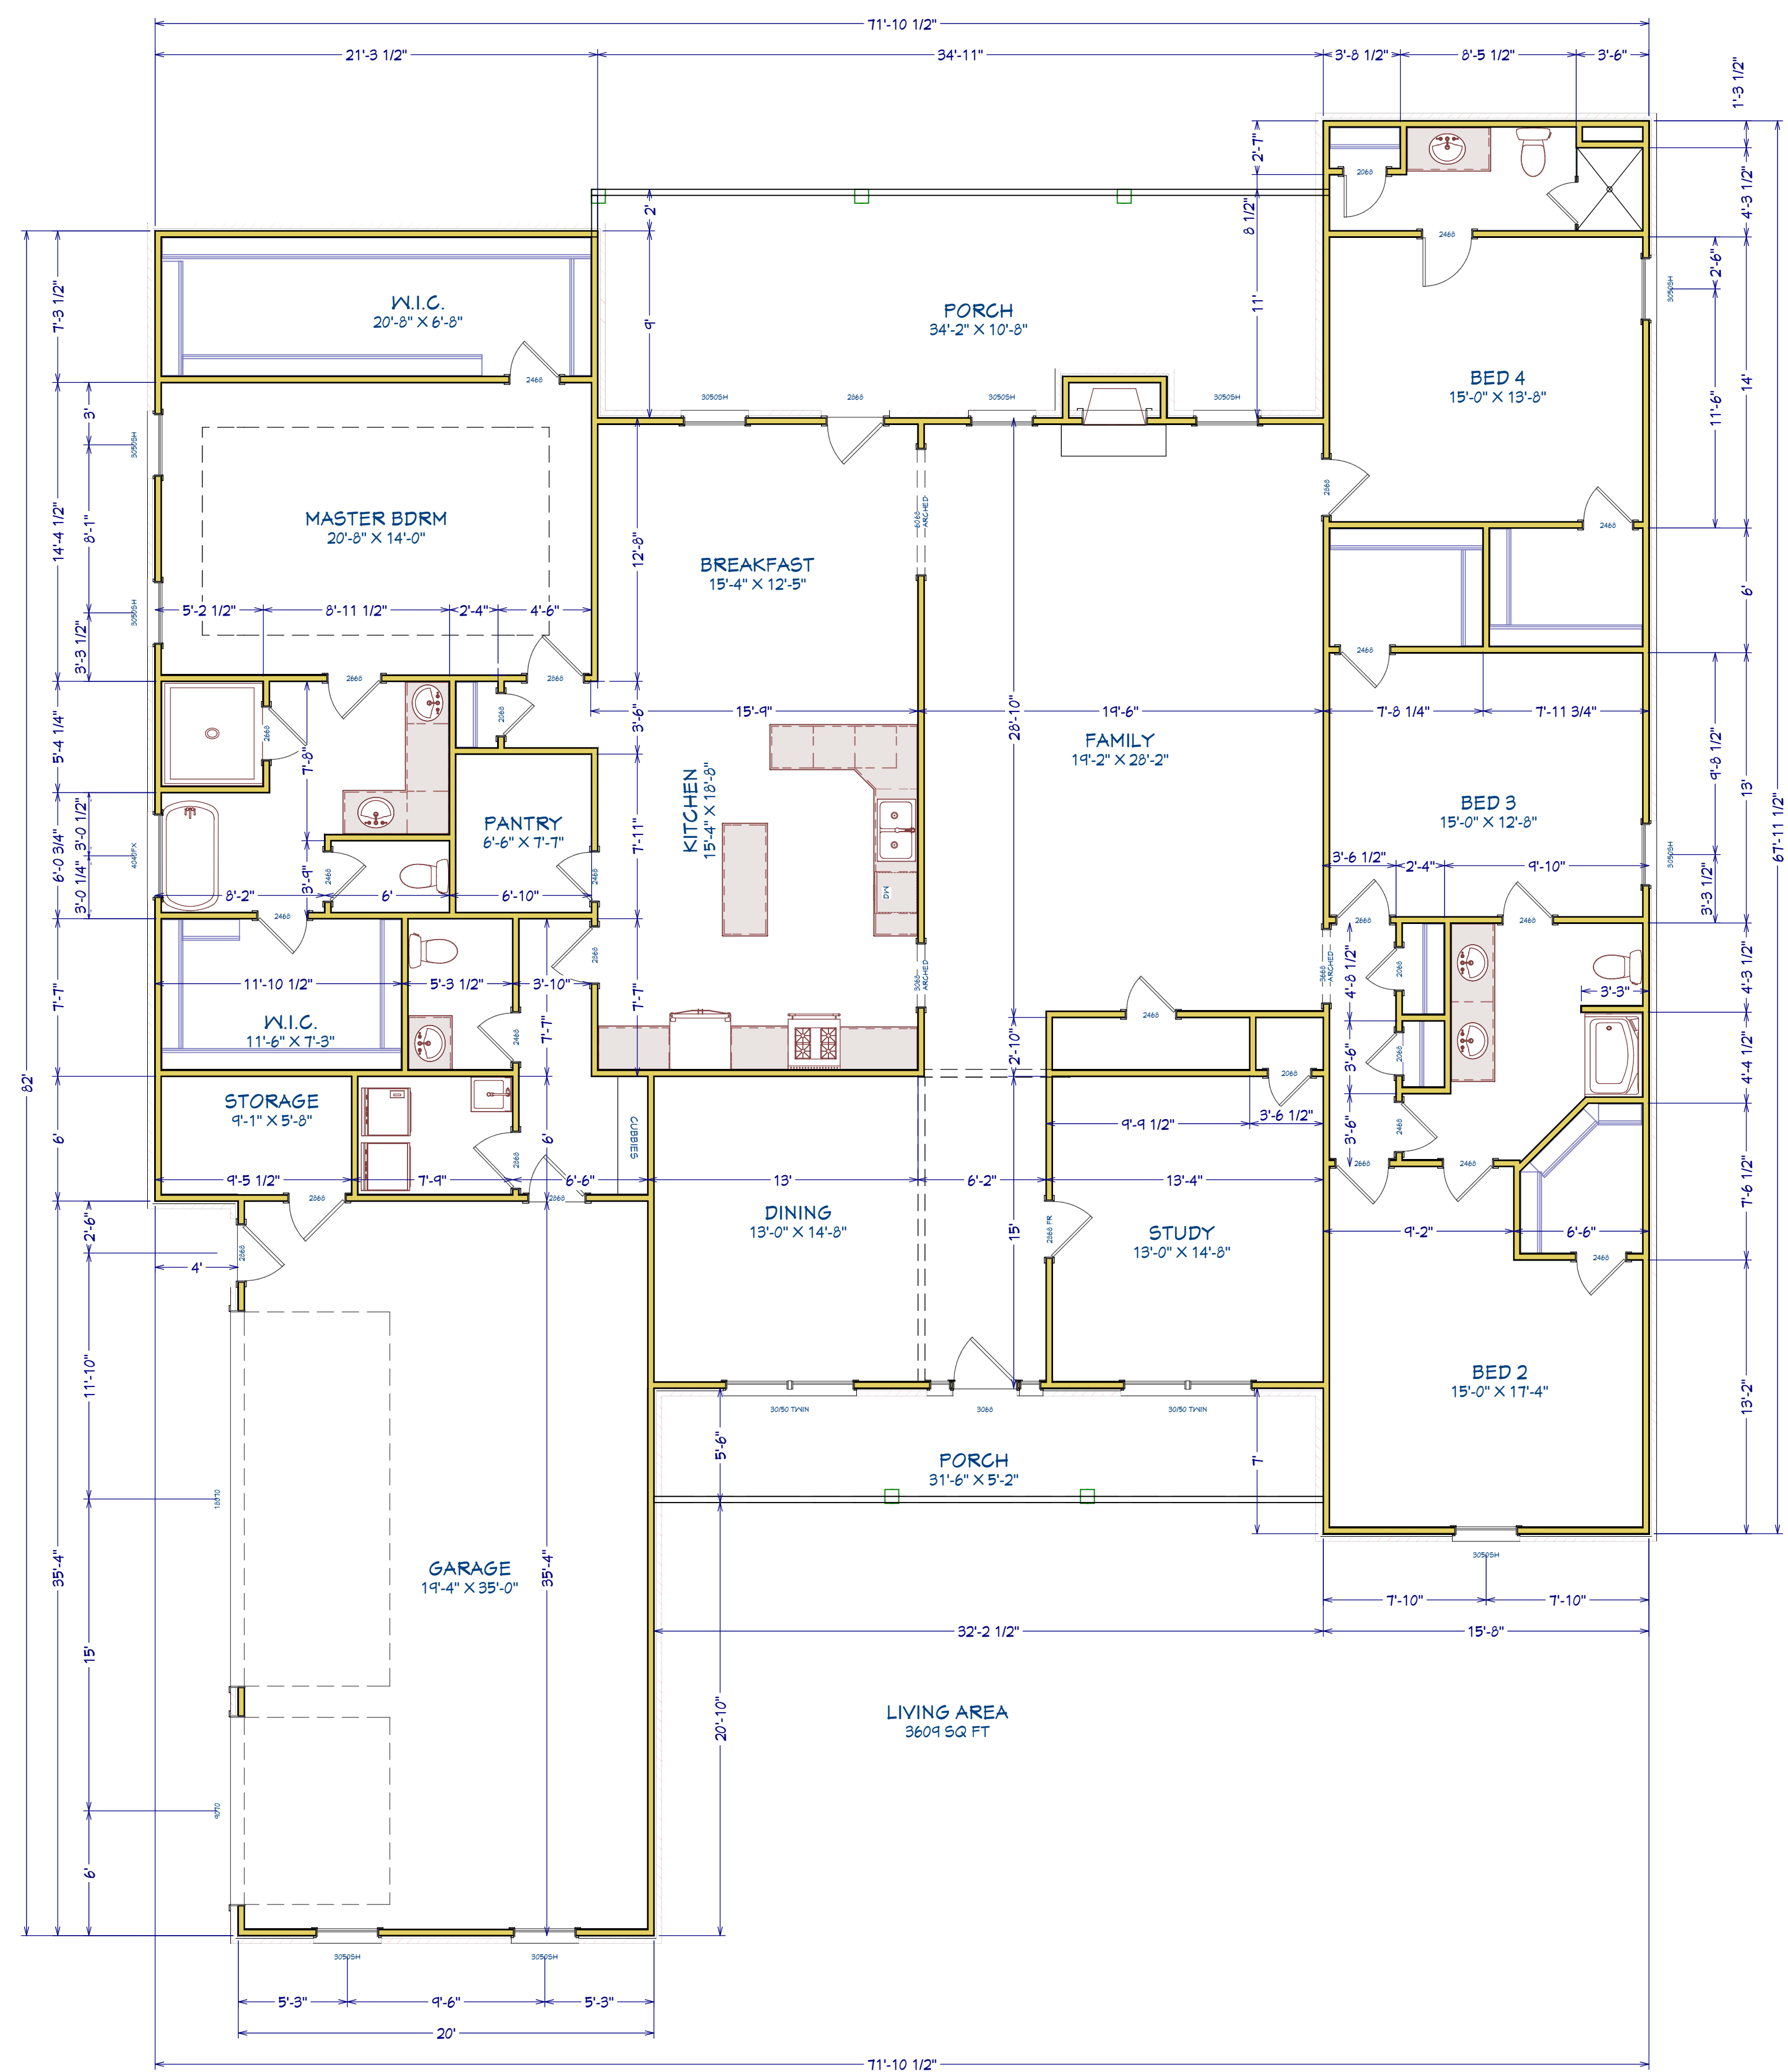

1st Floor

RIGHTS TO THIS PLAN BELONG TO POTTS CONSTRUCTION LLC

DRAWINGS PROVIDED BY:

DATE:

9/9/2021

SCALE:

3/16"=1'

SHEET:

P-1

To the best of my knowledge these plans are drawn to comply with all applicable codes and regulations. I am not responsible for any other prints or specifications made by anyone other than myself and/or my firm. The contractor shall verify all dimensions and enclosed drawing. Stewart Design LLC is not responsible for any errors or omissions that may have been made in the preparation of this plan to avoid mistakes. The contractor shall verify all dimensions and other details prior to construction and be solely responsible therefor.


PLAN 3609

REVISION TABLE

| NUMBER | DATE | REVISION BY | DESCRIPTION |
|--------|------|-------------|-------------|
| | | | |
| | | | |
| | | | |
| | | | |



Exterior Elevation Front

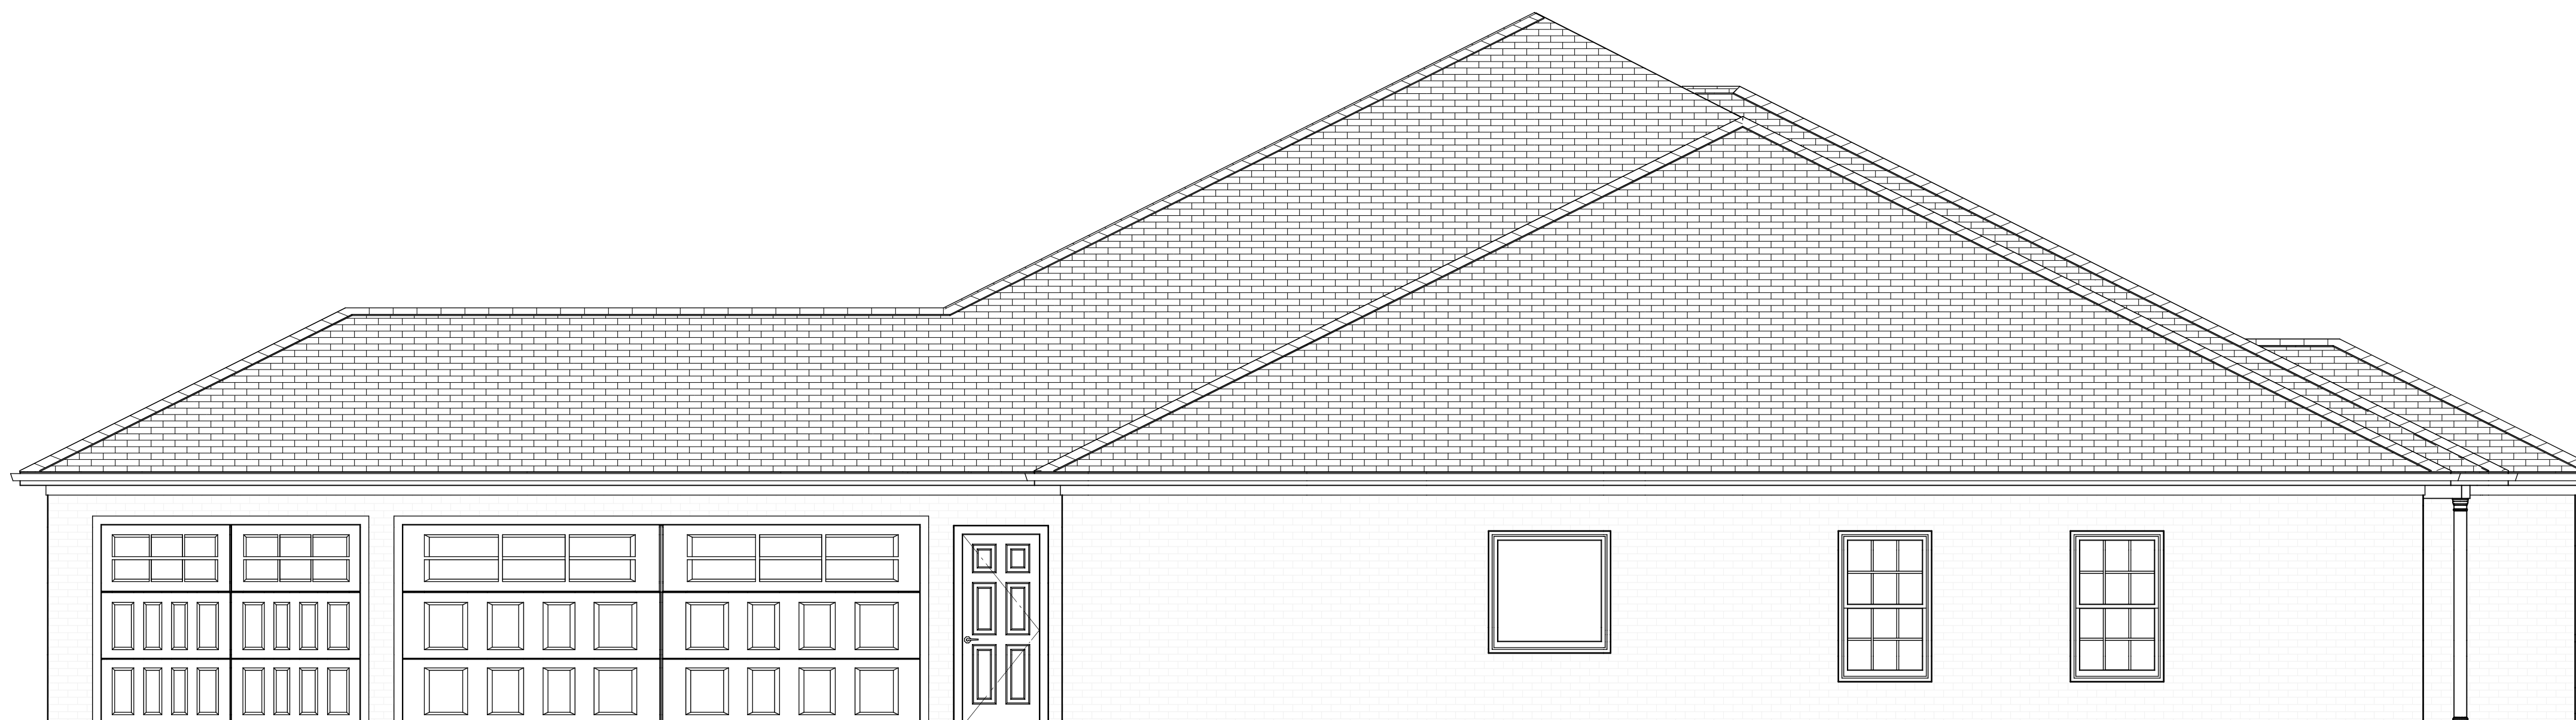

Exterior Elevation Left

**RIGHTS TO THIS PLAN BELONG
TO POTTS CONSTRUCTION LLC**

DATE: 9/9/2021

| NUMBER | DATE | REVISION BY | DESCRIPTION |
|--------|------|-------------|-------------|
| | | | |
| | | | |
| | | | |
| | | | |

To the best of my knowledge, these plans are drawn to comply with all applicable codes and regulations. The contractor shall verify all dimensions and enclosed drawing. Stewart Design LLC is not responsible for any errors or omissions. The contractor shall be responsible for the job must check all dimensions and other details prior to construction and be solely responsible therefor.

PLAN 3609

DRAWINGS PROVIDED BY:

DATE:


9/9/2021

SCALE:

1/4"=1'

SHEET:

P-2

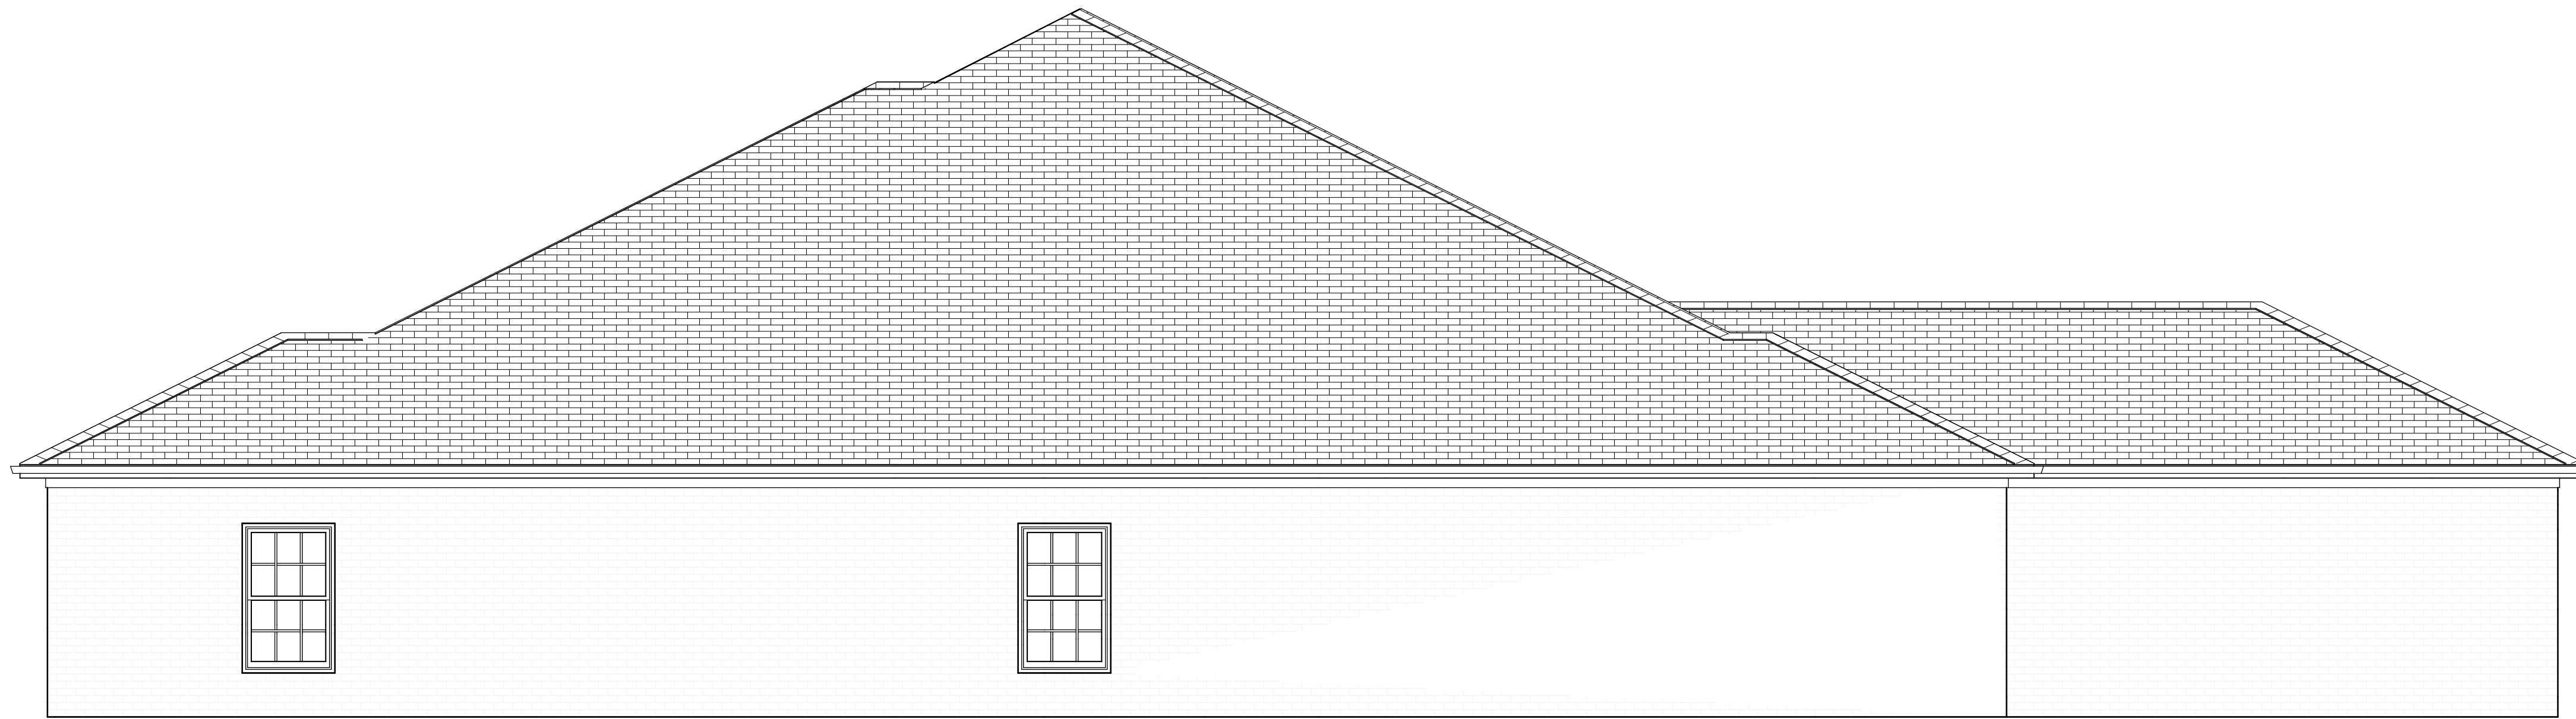

Exterior Elevation Right



Exterior Elevation Back

**RIGHTS TO THIS PLAN BELONG
TO POTTS CONSTRUCTION LLC**

To the best of my knowledge, these plans are drawn to comply with all applicable codes and regulations. The contractor shall verify all dimensions and enclosed drawing. Stewart Design LLC is not responsible for any errors or omissions. The contractor shall be responsible for the job must check all dimensions and other details prior to construction and be solely responsible therefor.

DRAWINGS PROVIDED BY:

DATE:

9/9/2021

SCALE:

1/4"=1'

SHEET:

P-3

PLAN 3609

| NUMBER | DATE | REVISION TABLE | DESCRIPTION |
|--------|------|----------------|-------------|
| | | | |
| | | | |
| | | | |
| | | | |

