



ALL INFORMATION ON THIS LAYOUT MUST BE VERIFIED BY THE BUILDER AND/OR HOME OWNER. ALL DISCREPANCIES MUST BE REPORTED FOR IMMEDIATE CORRECTION BEFORE PROCEEDING WITH CONSTRUCTION. IT IS THE BUILDER'S RESPONSIBILITY TO ENSURE THE STRUCTURE MEETS AND ALL APPLICABLE LOCAL AND NATIONAL BUILDING CODES.

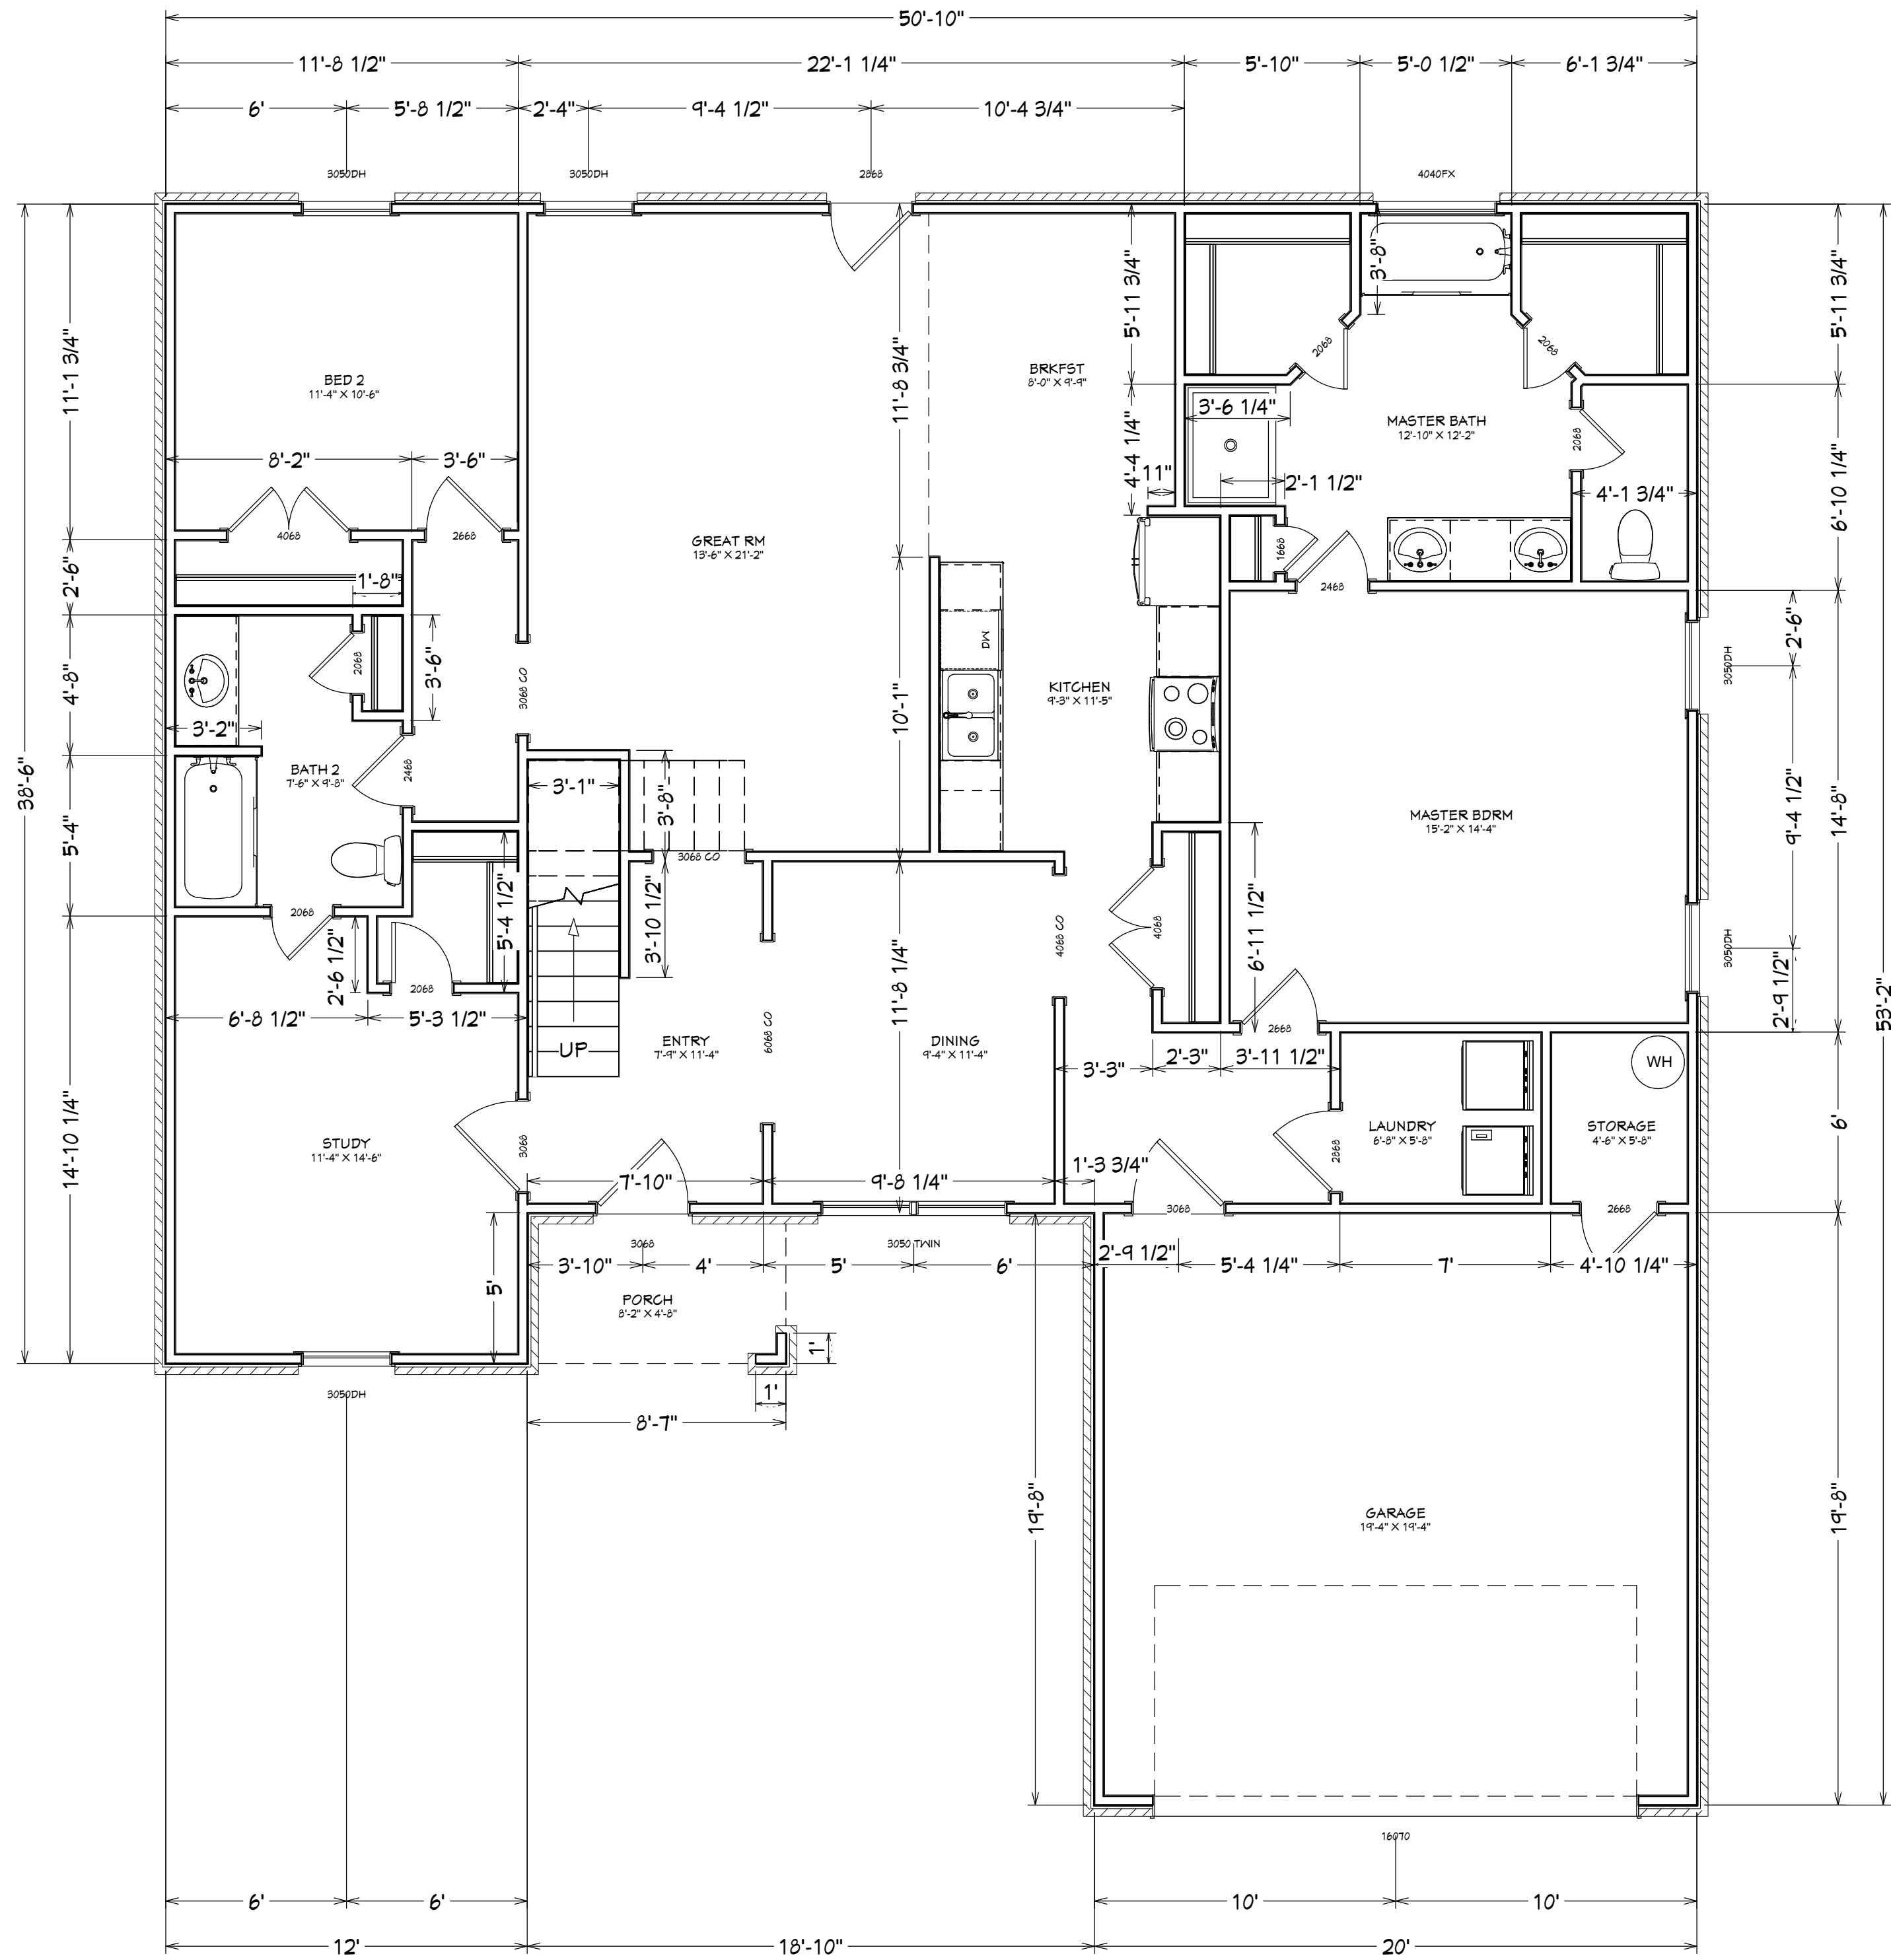

LIVING AREA
1733 SQ FT

9' CEILINGS U.N.O.

1st Floor

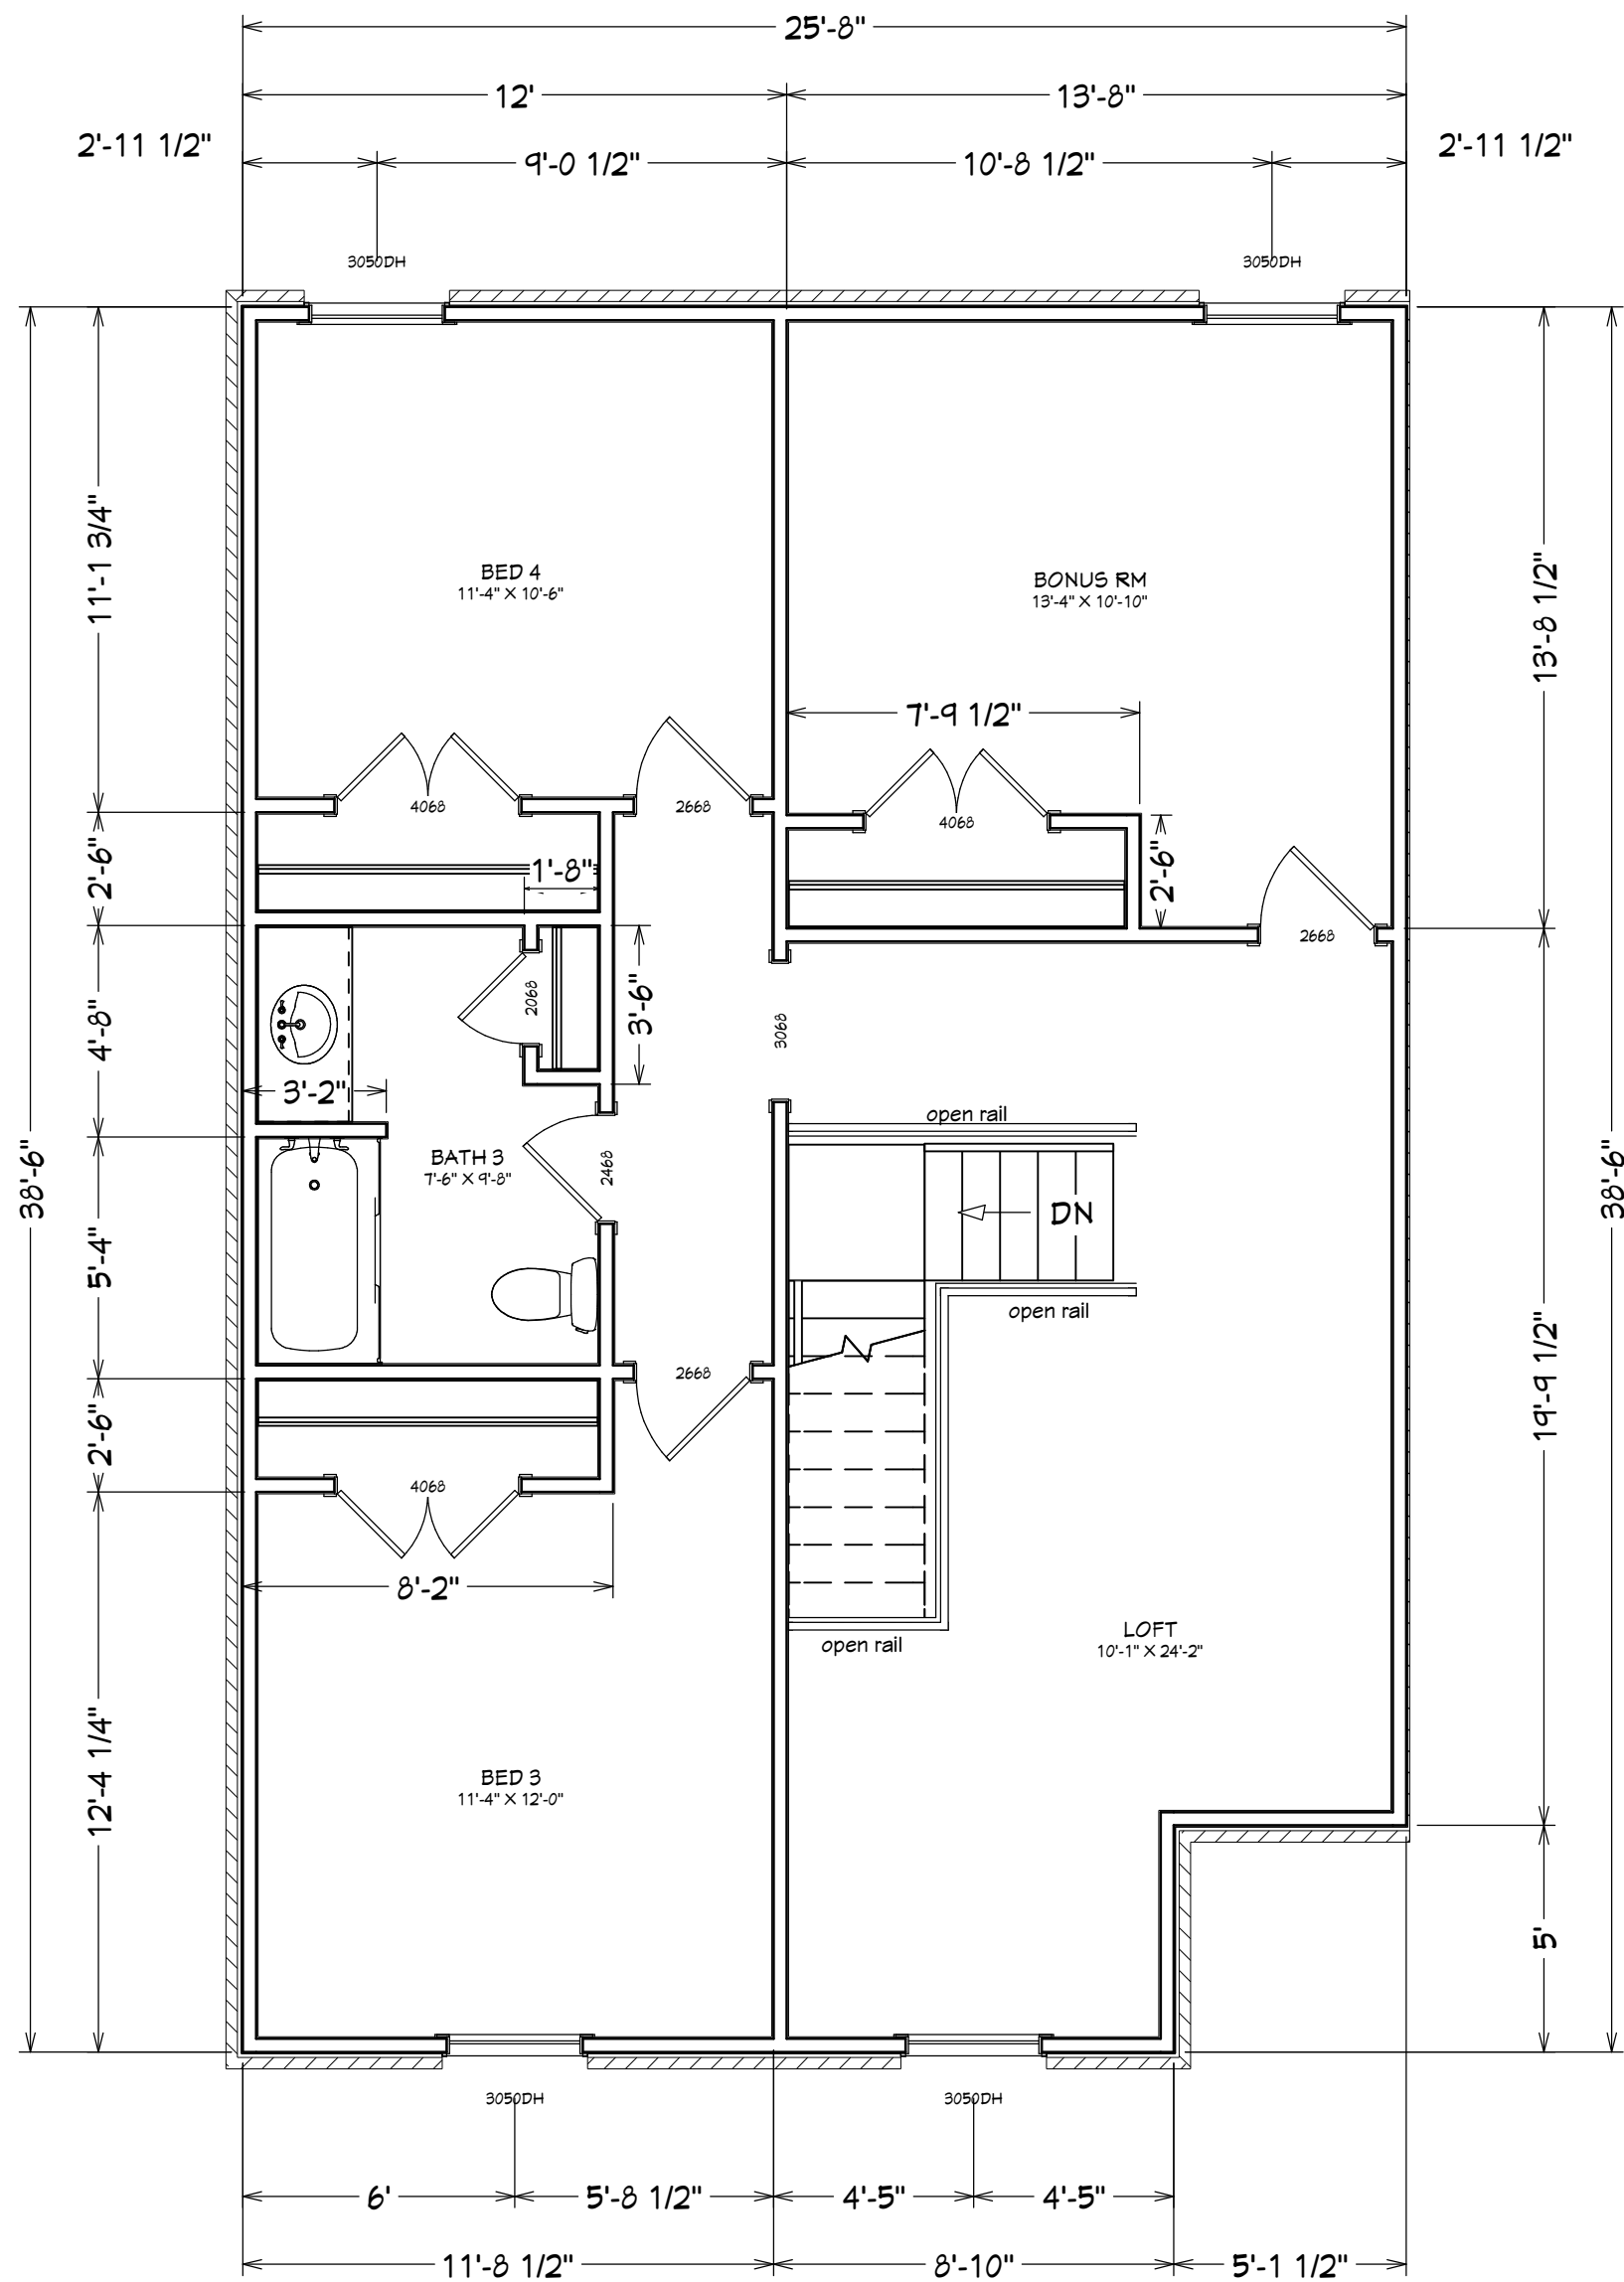

LIVING AREA
914 SQ FT

8' CEILINGS U.N.O.

2nd Floor


REVISION TABLE		DESCRIPTION
NUMBER	DATE	REVISION

PLAN 2647


POTTS HOMES

DATE:
1/30/2019
SCALE:
SHEET:
P-1

ALL INFORMATION ON THIS LAYOUT MUST BE VERIFIED BY THE BUILDER AND / OR HOME OWNER. ALL DISCREPANCIES MUST BE REPORTED FOR IMMEDIATE CORRECTION BEFORE PROCEEDING WITH CONSTRUCTION. IT IS THE BUILDERS RESPONSIBILITY TO ENSURE THE STRUCTURE MEETS AND ALL APPLICABLE LOCAL AND NATIONAL BUILDING CODES.

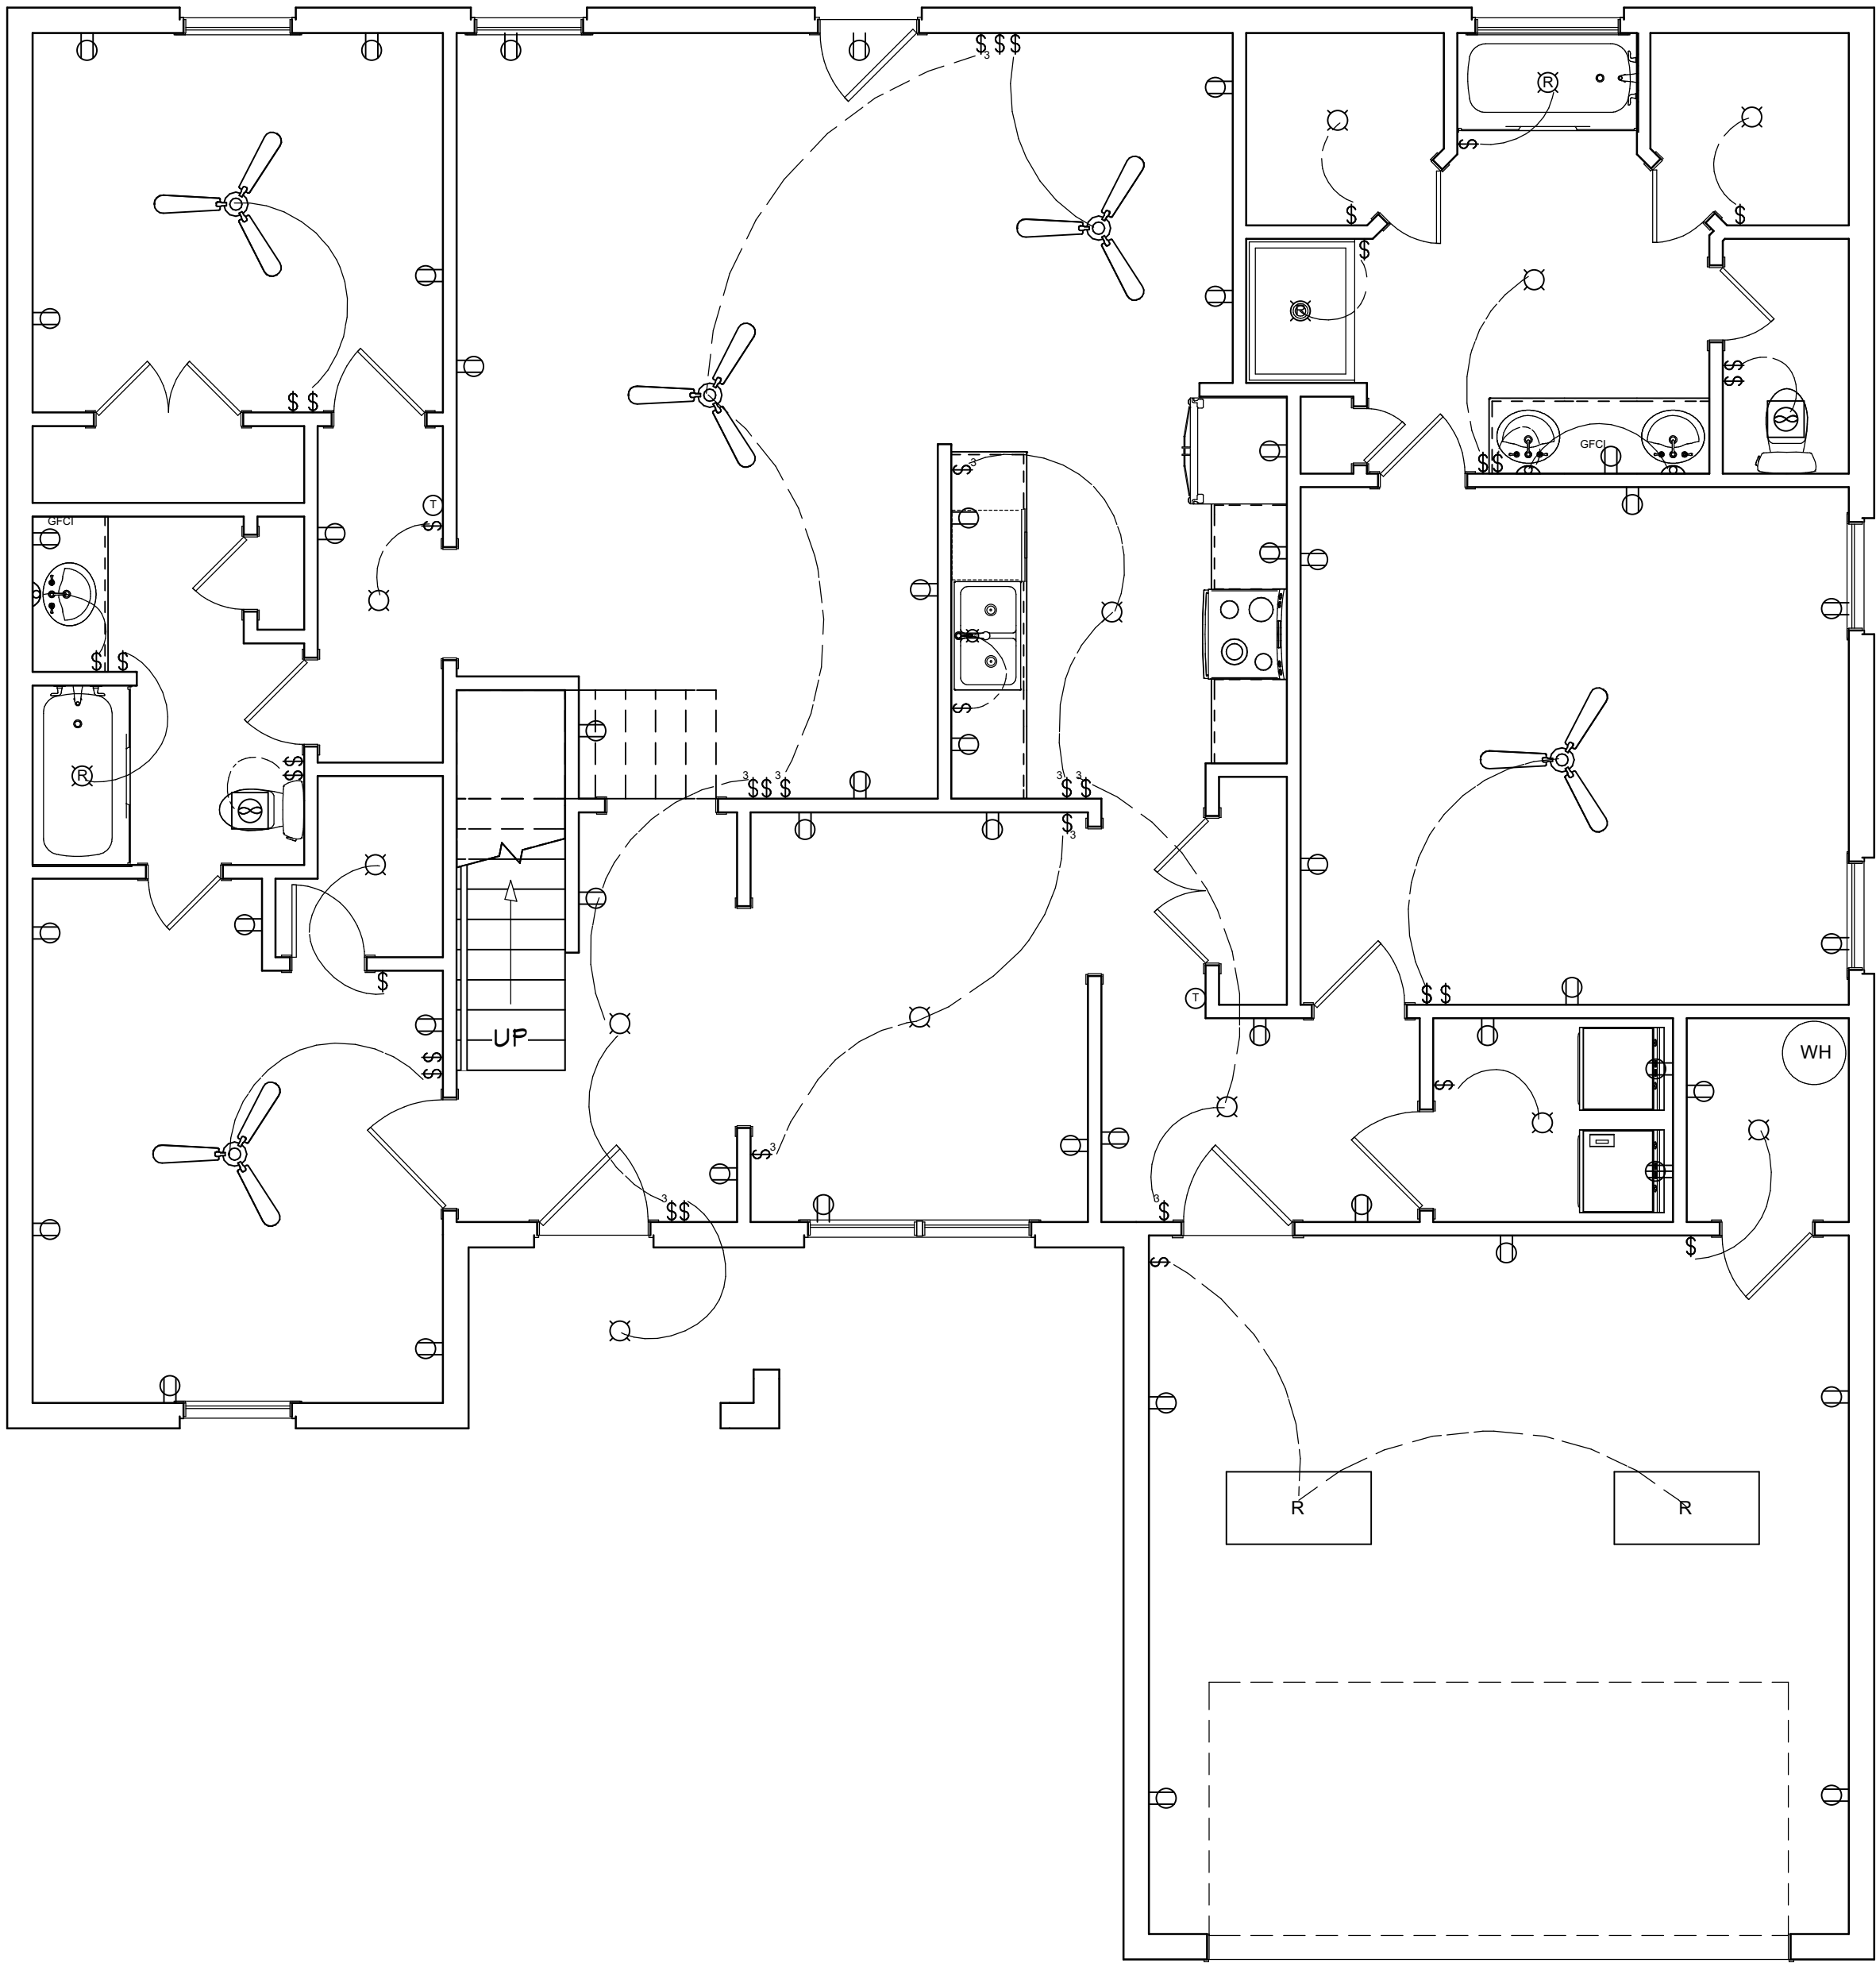

1st Floor

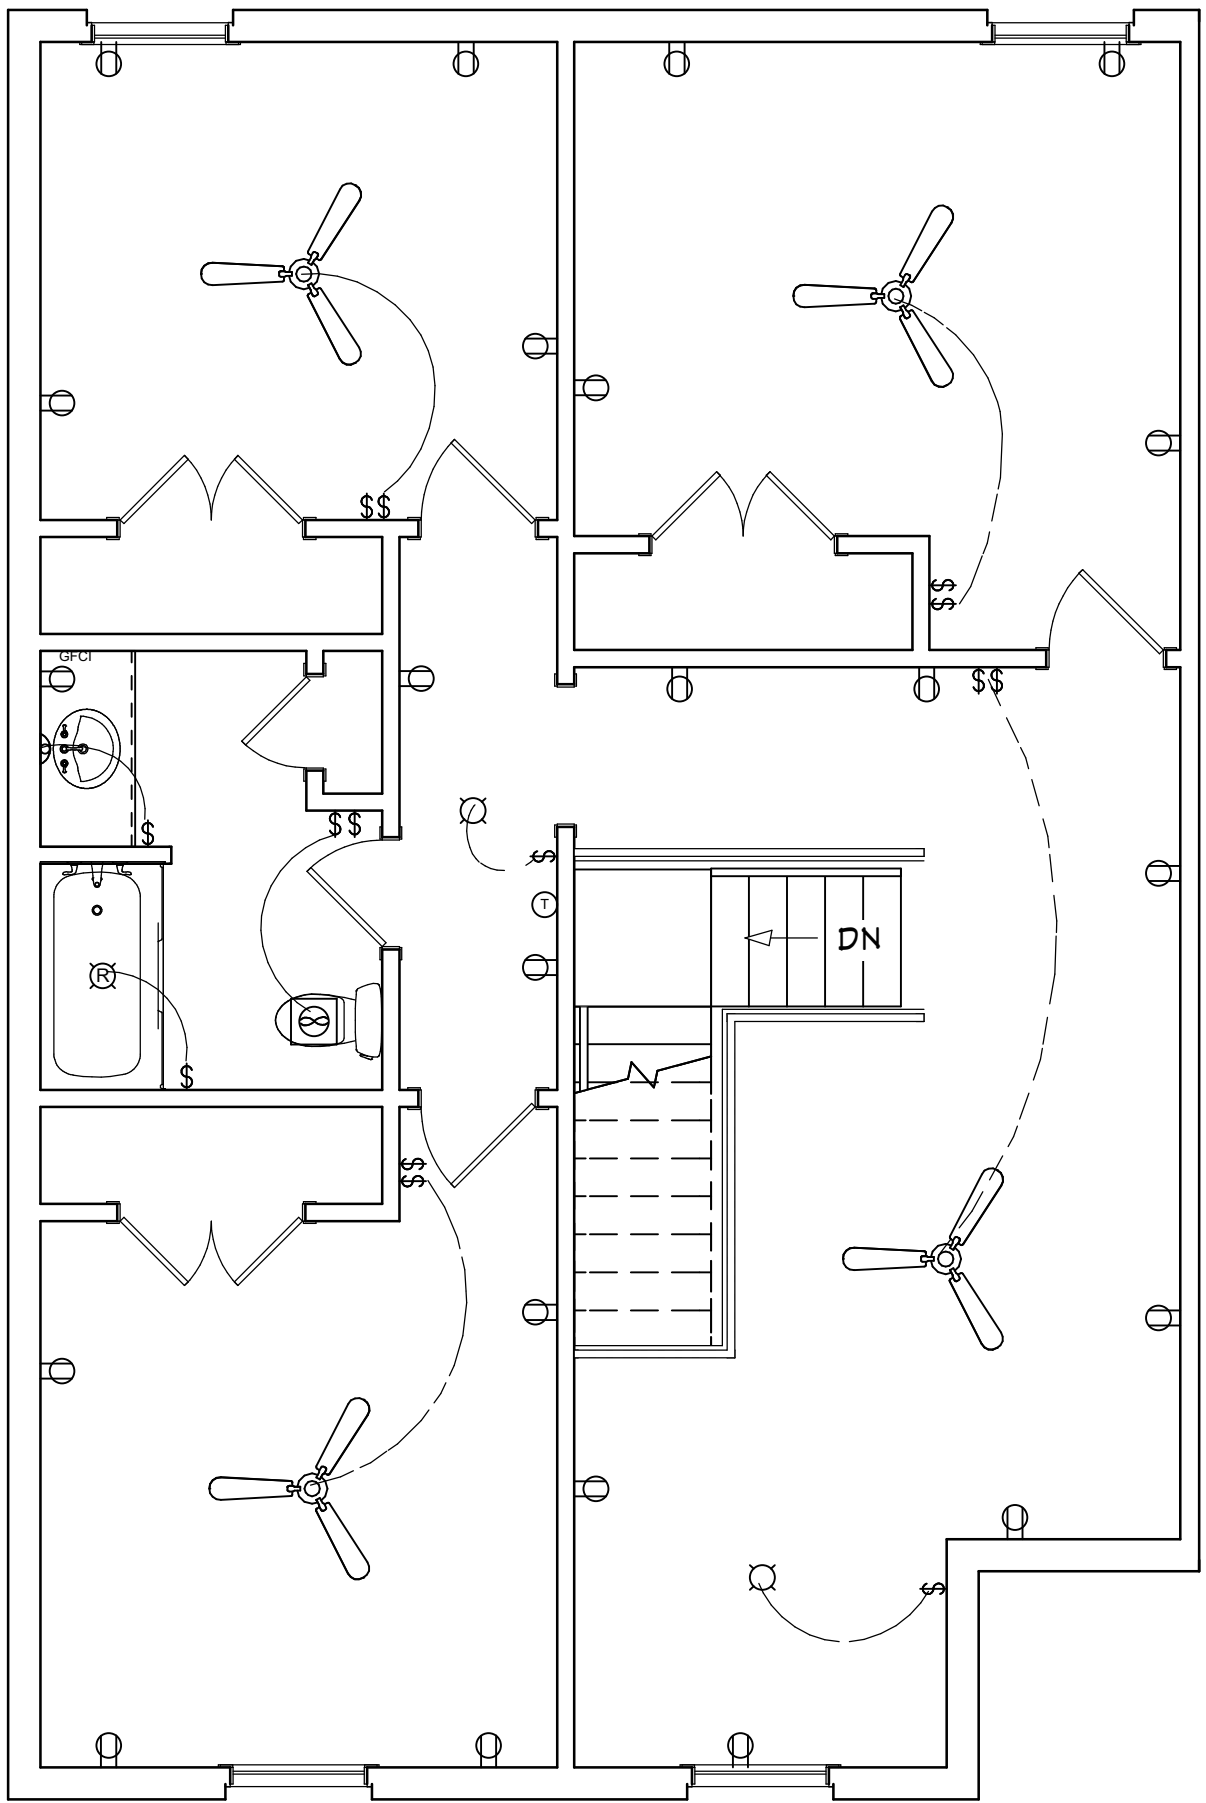

2nd Floor

BUILDER TO LOCATE ALL EXTERIOR FIXTURES
LOCATIONS OF FIXTURES ARE APPROXIMATE
ADD / REVISE SWITCHES AND OUTLETS AS REQUIRED TO MEET CODE
THIS IS A REPRESENTATION ONLY

REVISION TABLE	
NUMBER	DESCRIPTION

PLAN 2647

POTTS HOMES

DATE:

1/30/2019

SCALE:

SHEET:

P-2

ALL INFORMATION ON THIS LAYOUT MUST BE VERIFIED
BY THE BUILDER AND/OR HOME OWNER. ALL DISCREPANCIES
MUST BE REPORTED FOR IMMEDIATE CORRECTION BEFORE
PROCEEDING WITH CONSTRUCTION. IT IS THE BUILDER'S
RESPONSIBILITY TO ENSURE THE STRUCTURE MEETS AND
ALL APPLICABLE LOCAL AND NATIONAL BUILDING CODES.




Exterior Elevation Front



Exterior Elevation Back



Exterior Elevation Left

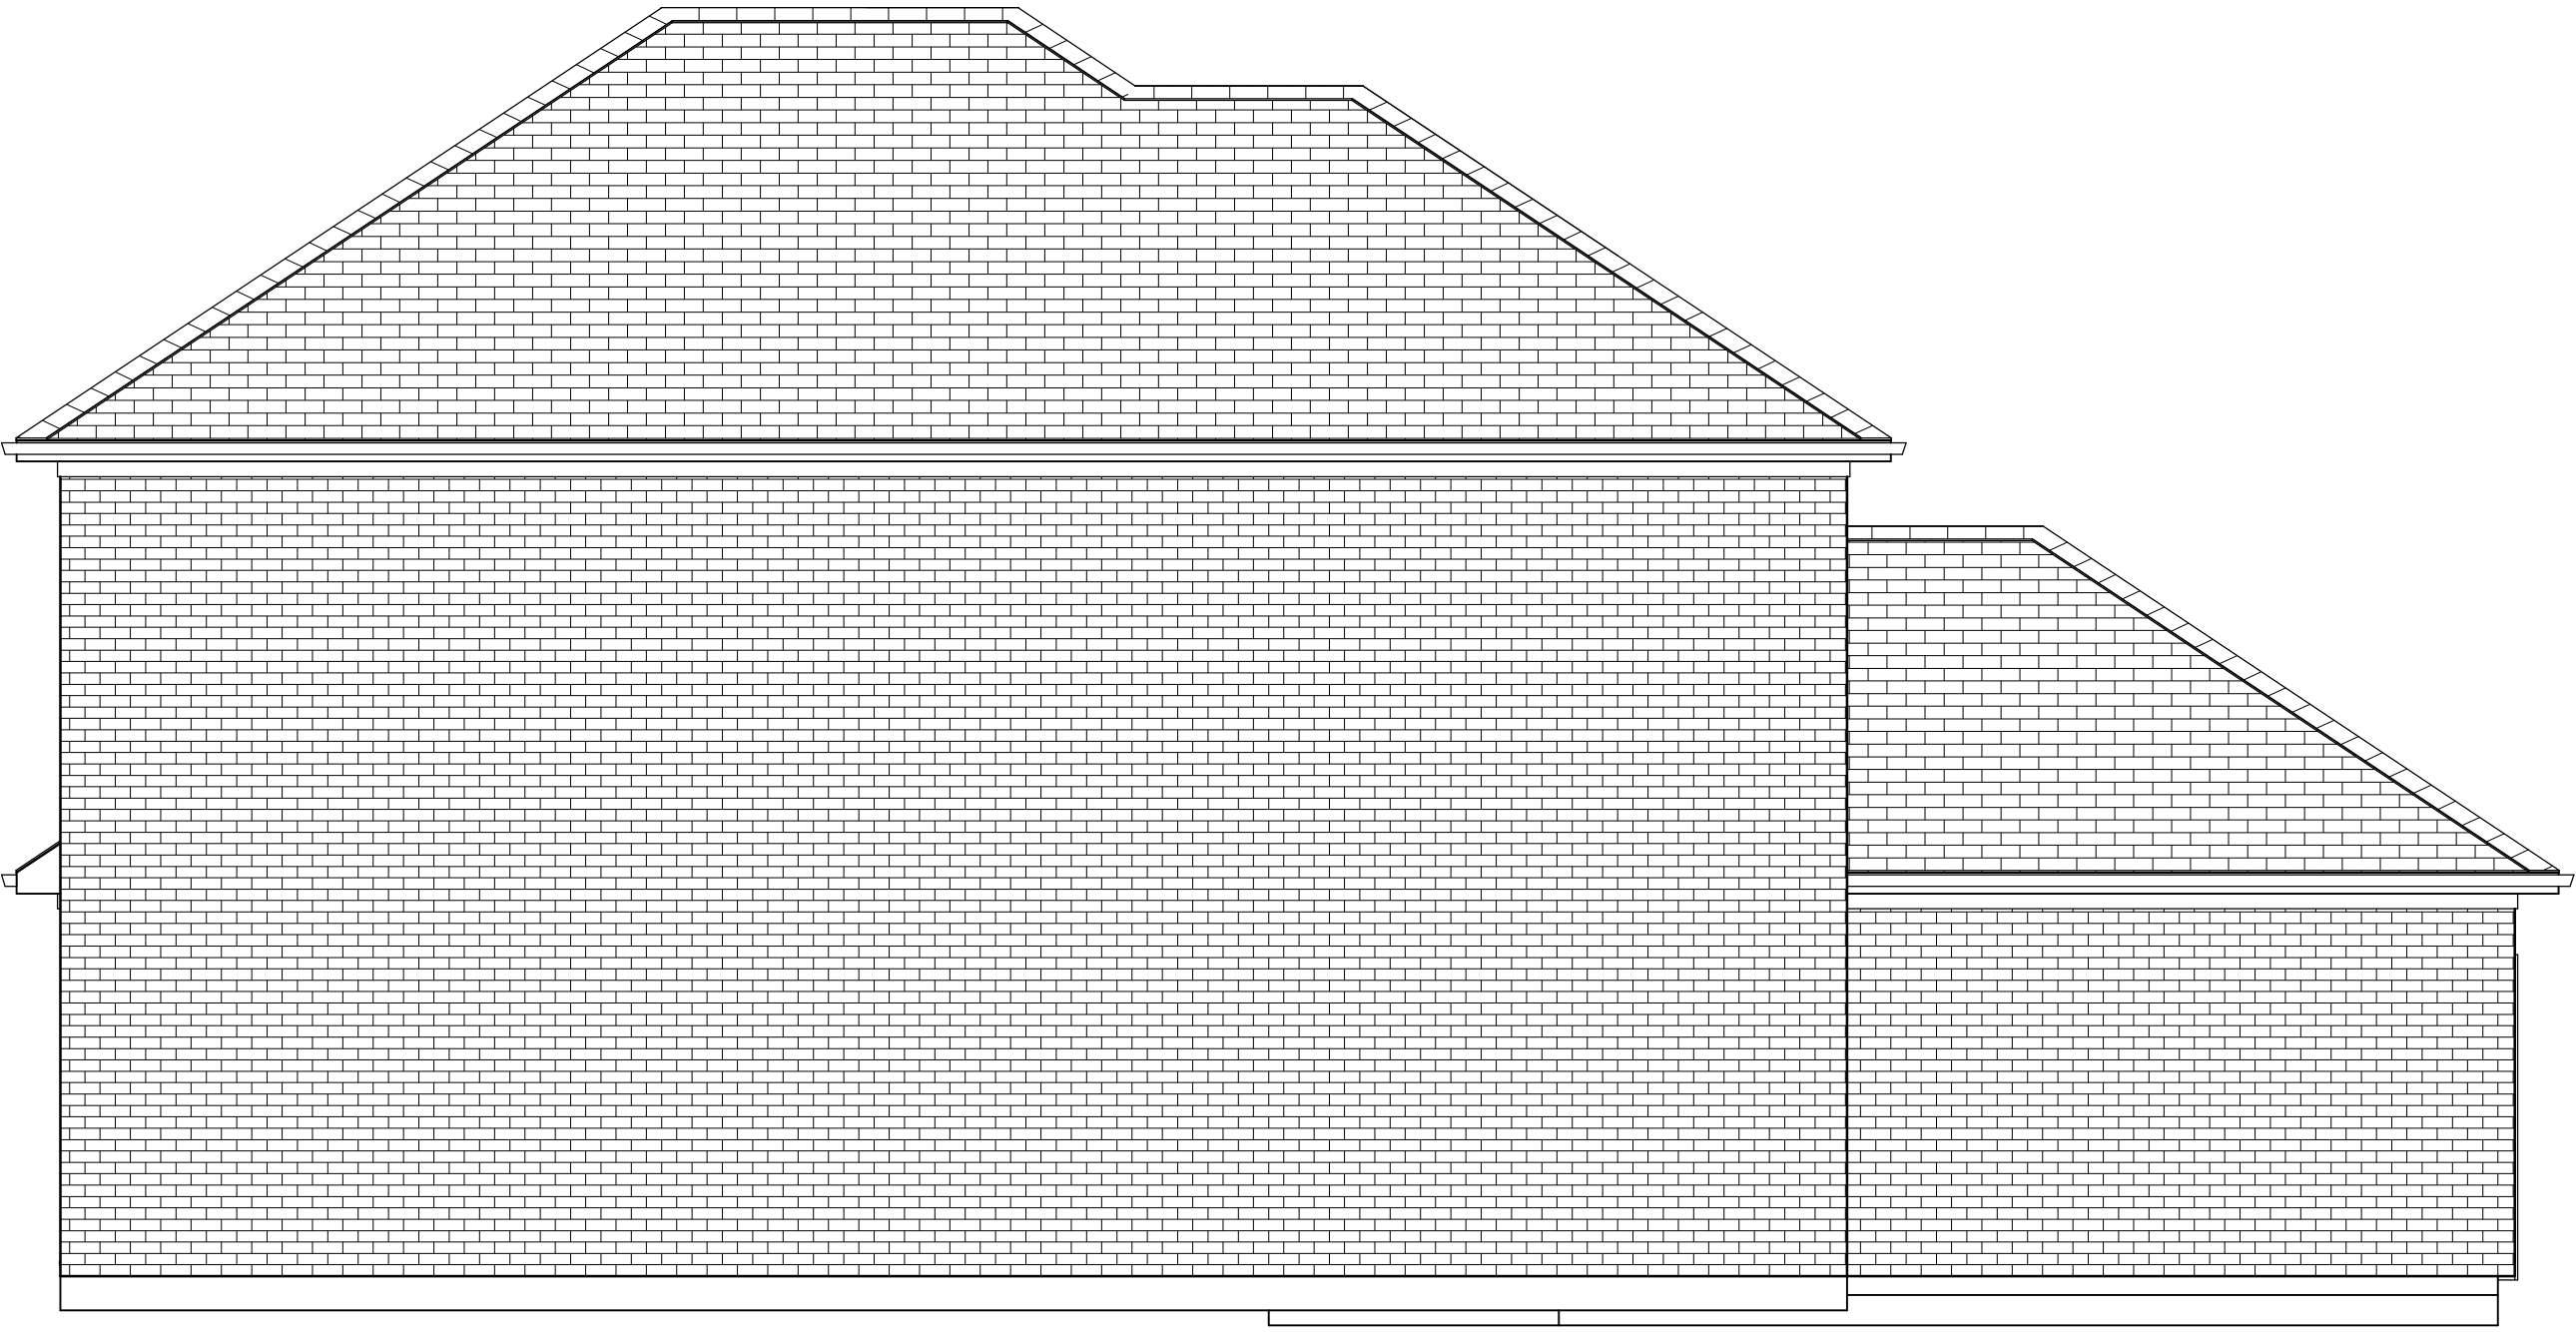

Exterior Elevation Right

REVISION TABLE		REVISION BY	DESCRIPTION
NUMBER	DATE		

PLAN 2647


POTTS HOMES

DATE:
1/30/2019

SCALE:

SHEET:
P-3

ALL INFORMATION ON THIS LAYOUT MUST BE VERIFIED BY THE BUILDER AND/OR HOME OWNER. ALL DISCREPANCIES MUST BE REPORTED FOR IMMEDIATE CORRECTION BEFORE PROCEEDING WITH CONSTRUCTION. IT IS THE BUILDERS RESPONSIBILITY TO ENSURE THE STRUCTURE MEETS AND AND ALL APPLICABLE LOCAL AND NATIONAL BUILDING CODES.

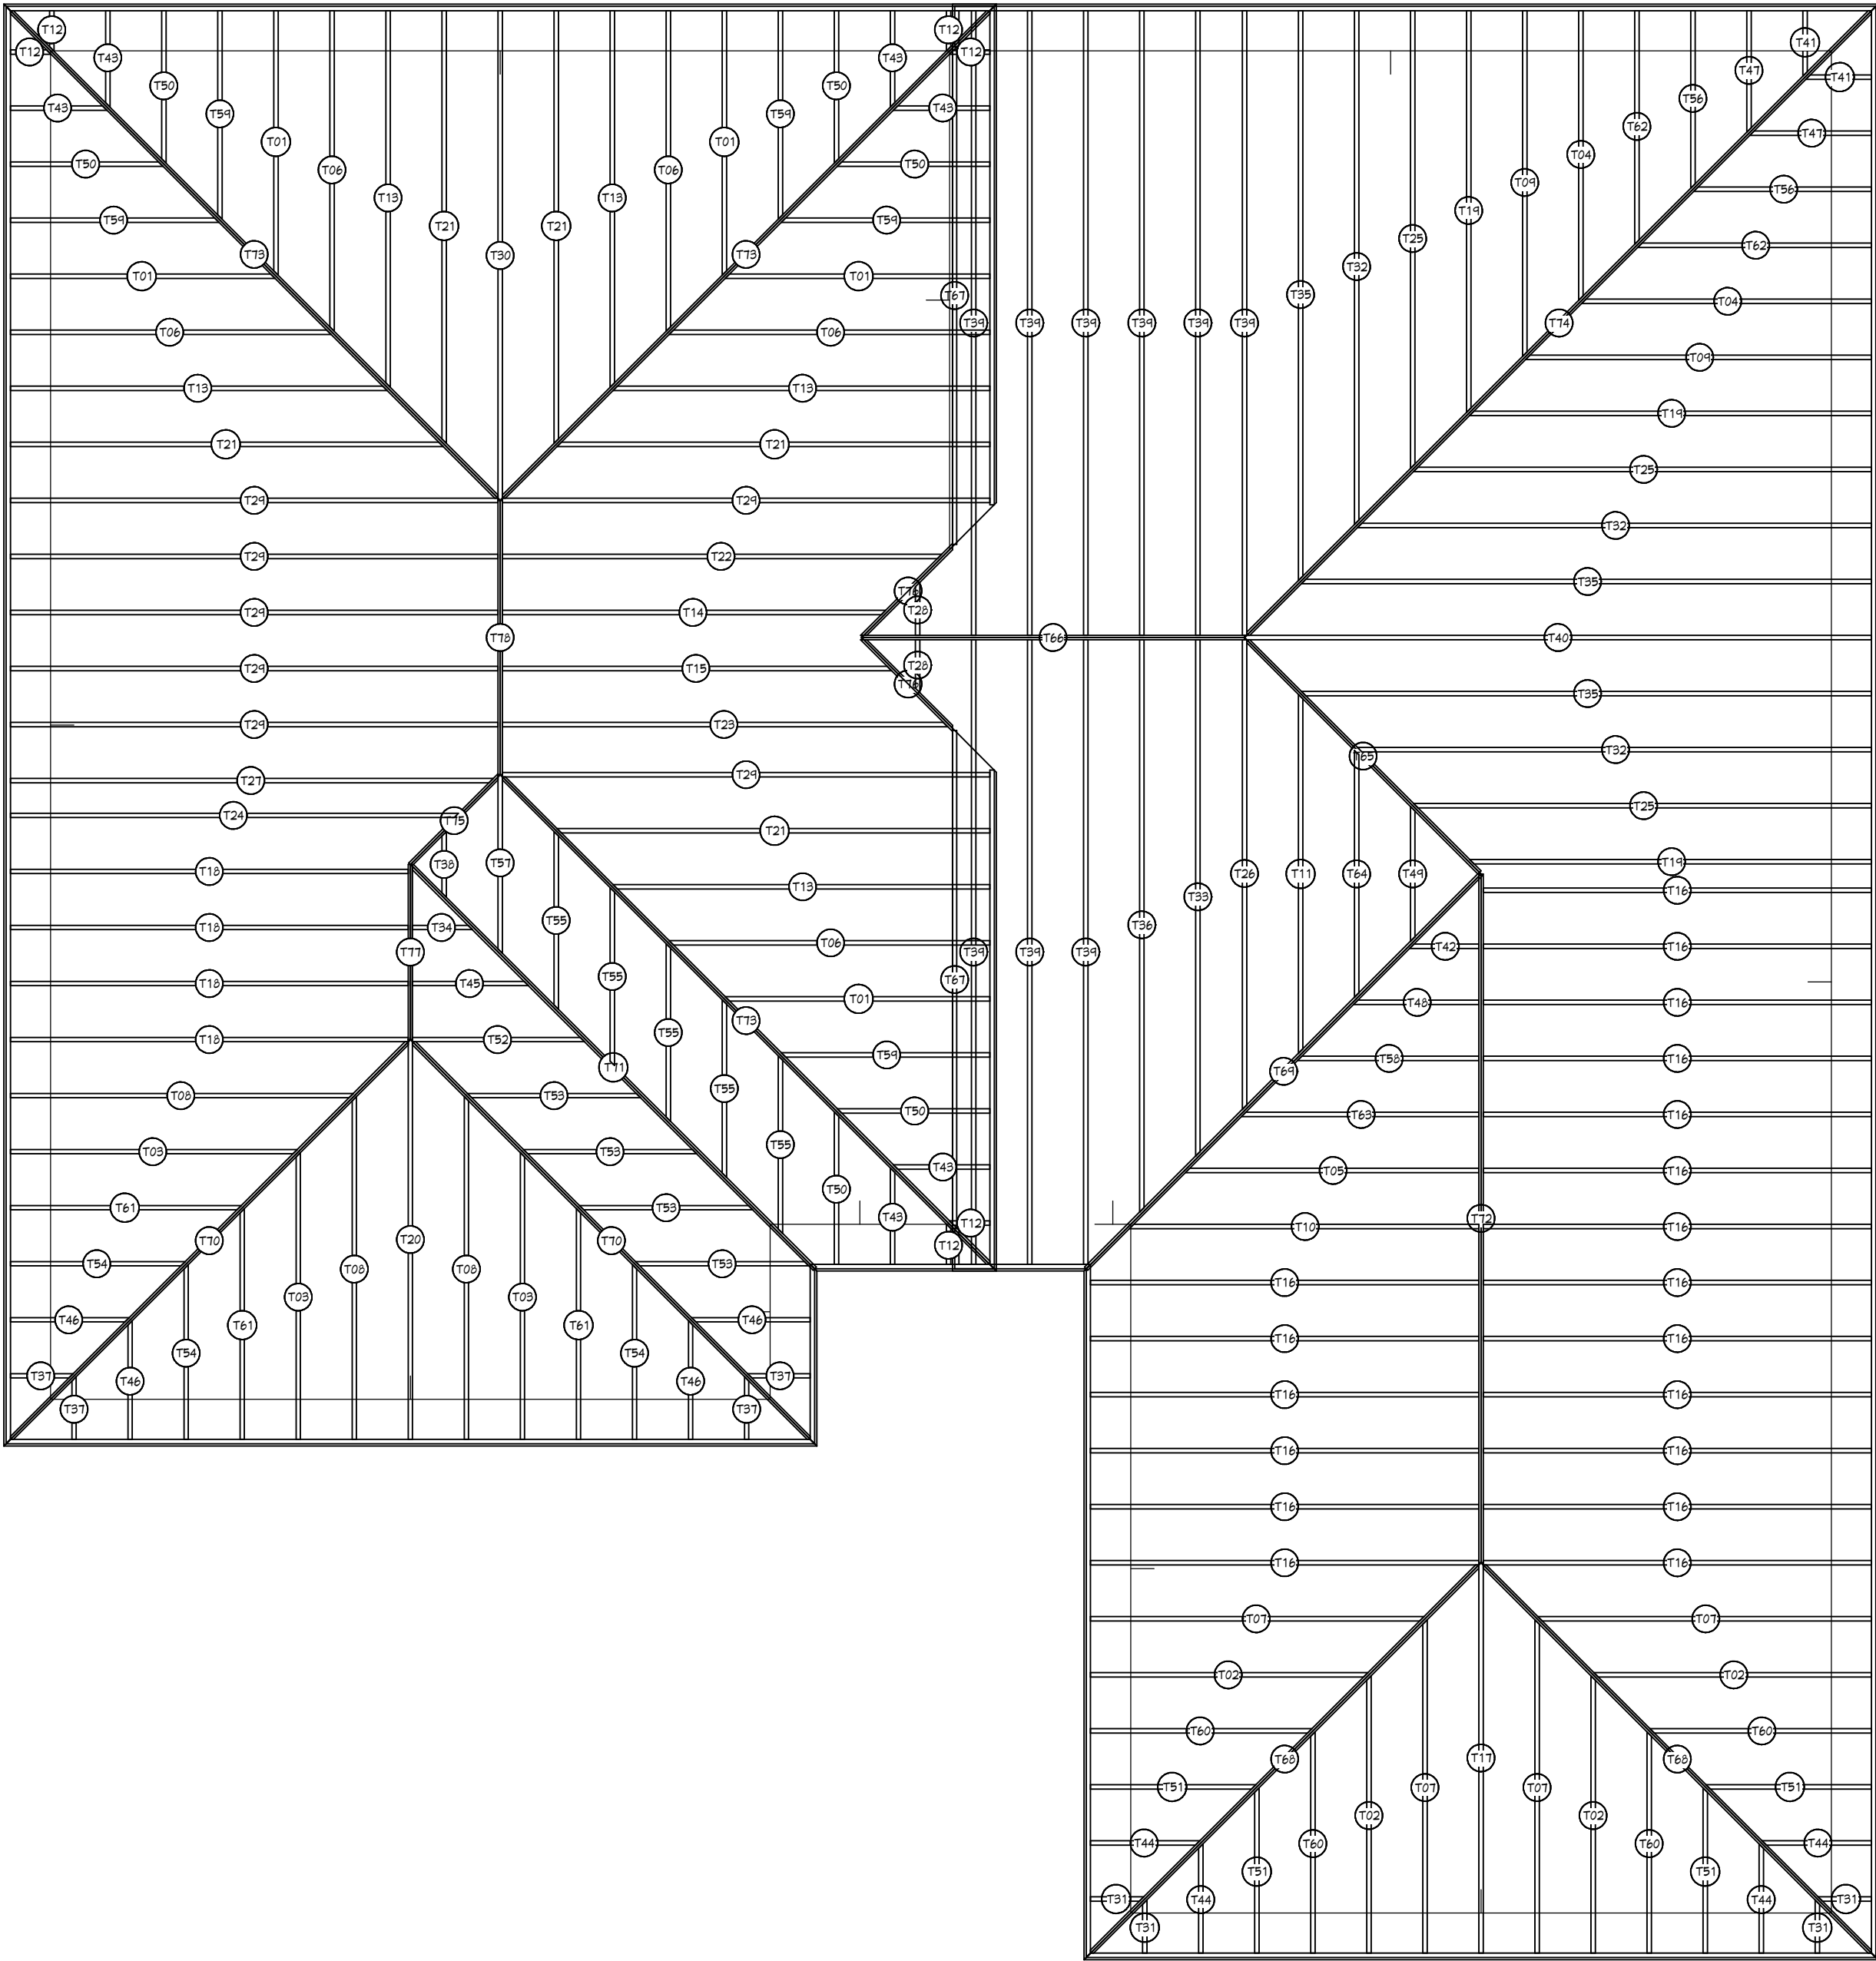

Roof Plan

ALL PITCHES 8/12 U.N.O.
16" Overhang from frame
Rafters 19.2" o.c.

Framing Schedule				
Number	Name	Qty	Nominal	Length
T01	Rafter	5	2" X 6"	108 1/16"
T02	Rafter	4	2" X 6"	113 5/16"
T03	Rafter	3	2" X 6"	117 1/4"
T04	Rafter	2	2" X 6"	118 3/8"
T05	Rafter	1	2" X 6"	119 15/16"
T06	Rafter	5	2" X 6"	131 1/8"
T07	Rafter	4	2" X 6"	136 3/8"
T08	Rafter	3	2" X 6"	140 5/16"
T09	Rafter	2	2" X 6"	141 7/16"
T10	Rafter	1	2" X 6"	143"
T11	Rafter	1	2" X 6"	146"
T12	Rafter	6	2" X 6"	15 3/4"
T13	Rafter	5	2" X 6"	154 3/16"
T14	Rafter	1	2" X 6"	156 15/16"
T15	Rafter	1	2" X 6"	159 3/8"
T16	Rafter	19	2" X 6"	159 7/8"
T17	Rafter	1	2" X 6"	160 3/4"
T18	Rafter	4	2" X 6"	163 3/4"
T19	Rafter	3	2" X 6"	164 1/2"
T20	Rafter	1	2" X 6"	164 5/8"
T21	Rafter	5	2" X 6"	177 1/4"
T22	Rafter	1	2" X 6"	180 1/16"
T23	Rafter	1	2" X 6"	182 7/16"
T24	Rafter	1	2" X 6"	183 9/16"
T25	Rafter	3	2" X 6"	187 5/8"
T26	Rafter	1	2" X 6"	192 1/2"
T27	Rafter	1	2" X 6"	197 15/16"
T28	Rafter	2	2" X 6"	20 7/8"
T29	Rafter	7	2" X 6"	200 11/16"
T30	Rafter	1	2" X 6"	201 5/8"
T31	Rafter	4	2" X 6"	21"
T32	Rafter	3	2" X 6"	210 11/16"
T33	Rafter	1	2" X 6"	211 3/4"
T34	Rafter	1	2" X 6"	23 13/16"
T35	Rafter	3	2" X 6"	233 3/4"
T36	Rafter	1	2" X 6"	234 13/16"
T37	Rafter	4	2" X 6"	24 15/16"
T38	Rafter	1	2" X 6"	25 3/16"
T39	Rafter	9	2" X 6"	257 3/16"
T40	Rafter	1	2" X 6"	258 1/8"
T41	Rafter	2	2" X 6"	26 1/16"
T42	Rafter	1	2" X 6"	27 5/8"
T43	Rafter	6	2" X 6"	38 13/16"
T44	Rafter	4	2" X 6"	44 1/8"
T45	Rafter	1	2" X 6"	46 7/8"
T46	Rafter	4	2" X 6"	48"
T47	Rafter	2	2" X 6"	49 1/8"
T48	Rafter	1	2" X 6"	50 11/16"
T49	Rafter	1	2" X 6"	53 11/16"
T50	Rafter	6	2" X 6"	61 7/8"
T51	Rafter	4	2" X 6"	67 3/16"
T52	Rafter	1	2" X 6"	69 15/16"
T53	Rafter	4	2" X 6"	69 9/16"
T54	Rafter	3	2" X 6"	71 1/16"
T55	Rafter	5	2" X 6"	71 3/8"
T56	Rafter	2	2" X 6"	72 3/16"
T57	Rafter	1	2" X 6"	72 5/8"
T58	Rafter	1	2" X 6"	73 3/4"
T59	Rafter	5	2" X 6"	84 15/16"
T60	Rafter	4	2" X 6"	90 1/4"
T61	Rafter	3	2" X 6"	94 1/8"
T62	Rafter	2	2" X 6"	95 5/16"
T63	Rafter	1	2" X 6"	96 7/8"
T64	Rafter	1	2" X 6"	99 7/8"
T65	Rafter Ridge	1	2" X 8"	124 5/8"
T66	Rafter Ridge	1	2" X 8"	131 3/16"
T67	Rafter Ridge	2	2" X 8"	205"
T68	Rafter Ridge	2	2" X 8"	207 15/16"
T69	Rafter Ridge	1	2" X 8"	211 7/16"
T70	Rafter Ridge	2	2" X 8"	213"
T71	Rafter Ridge	1	2" X 8"	215 11/16"
T72	Rafter Ridge	1	2" X 8"	236"
T73	Rafter Ridge	3	2" X 8"	261 1/8"
T74	Rafter Ridge	1	2" X 8"	334 9/16"
T75	Rafter Ridge	1	2" X 8"	46 7/8"
T76	Rafter Ridge	2	2" X 8"	47 1/2"
T77	Rafter Ridge	1	2" X 8"	60"
T78	Rafter Ridge	1	2" X 8"	94"

REVISION TABLE		REVISION BY	DESCRIPTION
NUMBER	DATE		

PLAN 2647


POTTS HOMES

DATE:
1/30/2019

SCALE:

SHEET:


ALL INFORMATION ON THIS LAYOUT MUST BE VERIFIED BY THE BUILDER AND / OR HOME OWNER. ALL DISCREPANCIES MUST BE REPORTED FOR IMMEDIATE CORRECTION BEFORE PROCEEDING WITH CONSTRUCTION. IT IS THE BUILDERS RESPONSIBILITY TO ENSURE THE STRUCTURE MEETS AND ALL APPLICABLE LOCAL AND NATIONAL BUILDING CODES.

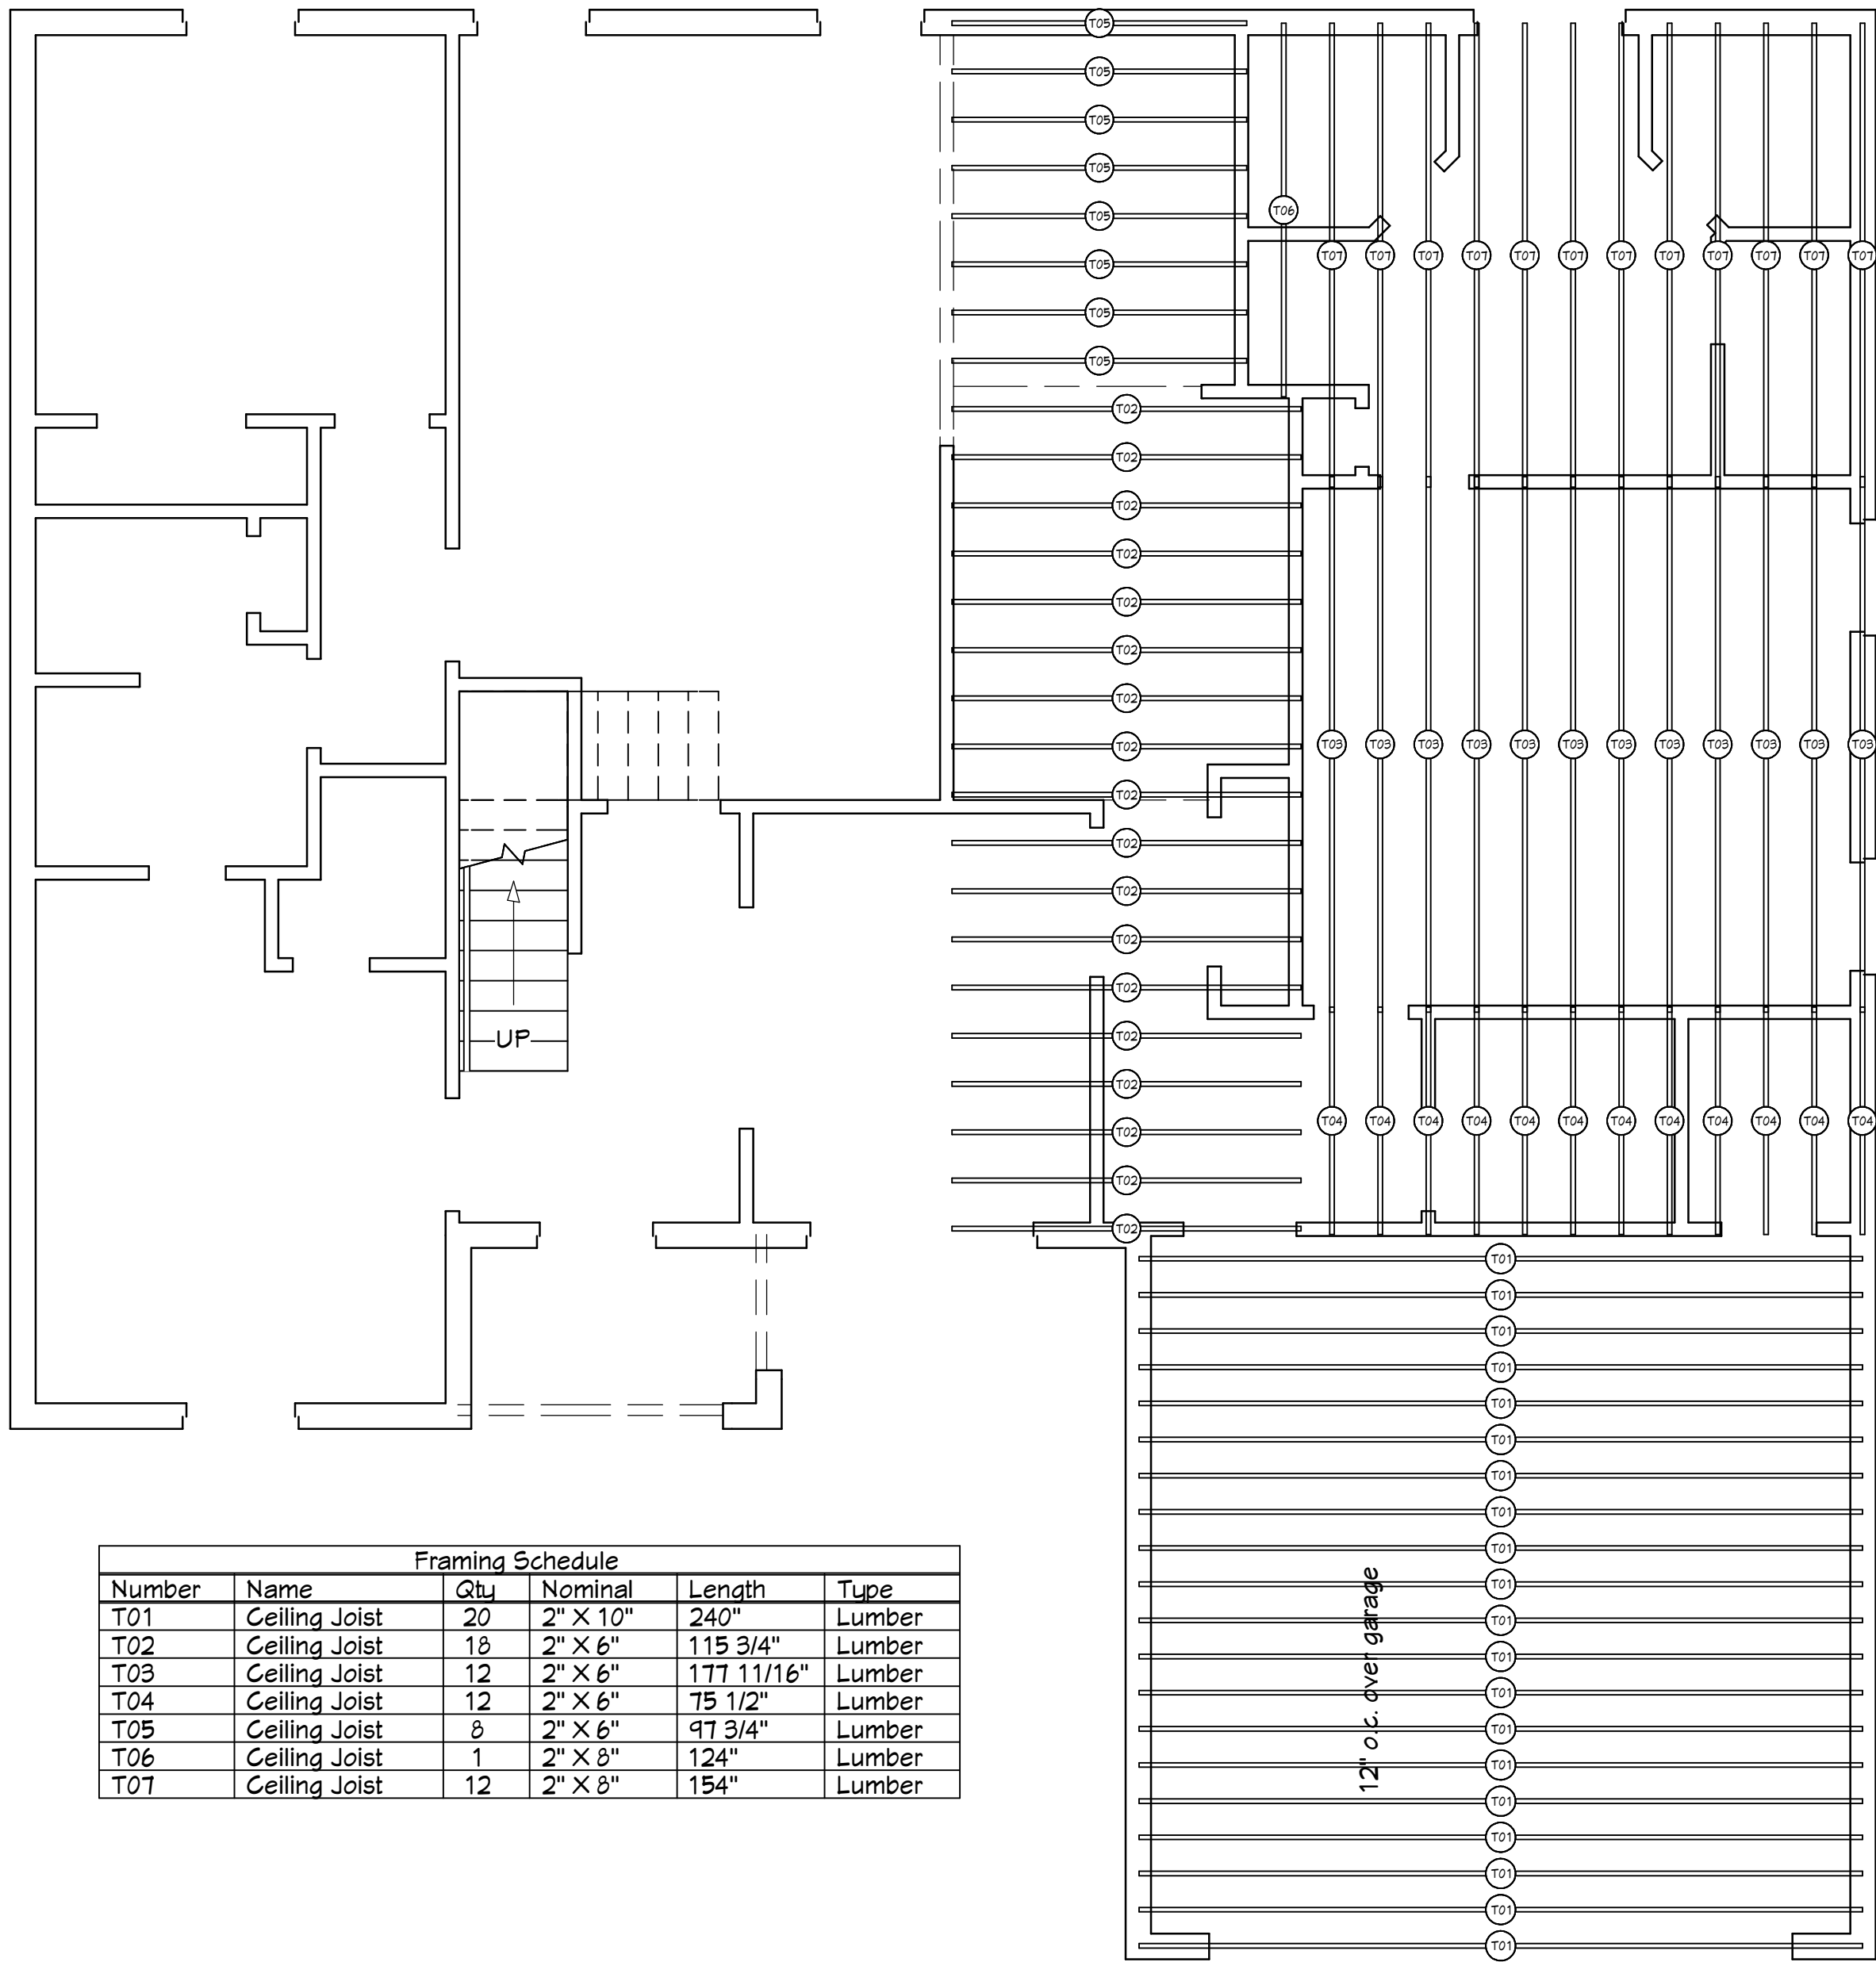

Framing Schedule					
Number	Name	Qty	Nominal	Length	Type
T01	Ceiling Joist	20	2" X 10"	240"	Lumber
T02	Ceiling Joist	18	2" X 6"	115 3/4"	Lumber
T03	Ceiling Joist	12	2" X 6"	177 11/16"	Lumber
T04	Ceiling Joist	12	2" X 6"	75 1/2"	Lumber
T05	Ceiling Joist	8	2" X 6"	97 3/4"	Lumber
T06	Ceiling Joist	1	2" X 8"	124"	Lumber
T07	Ceiling Joist	12	2" X 8"	154"	Lumber

1st Floor

See layout by building material
supplier for beams / and Floor Joist layout

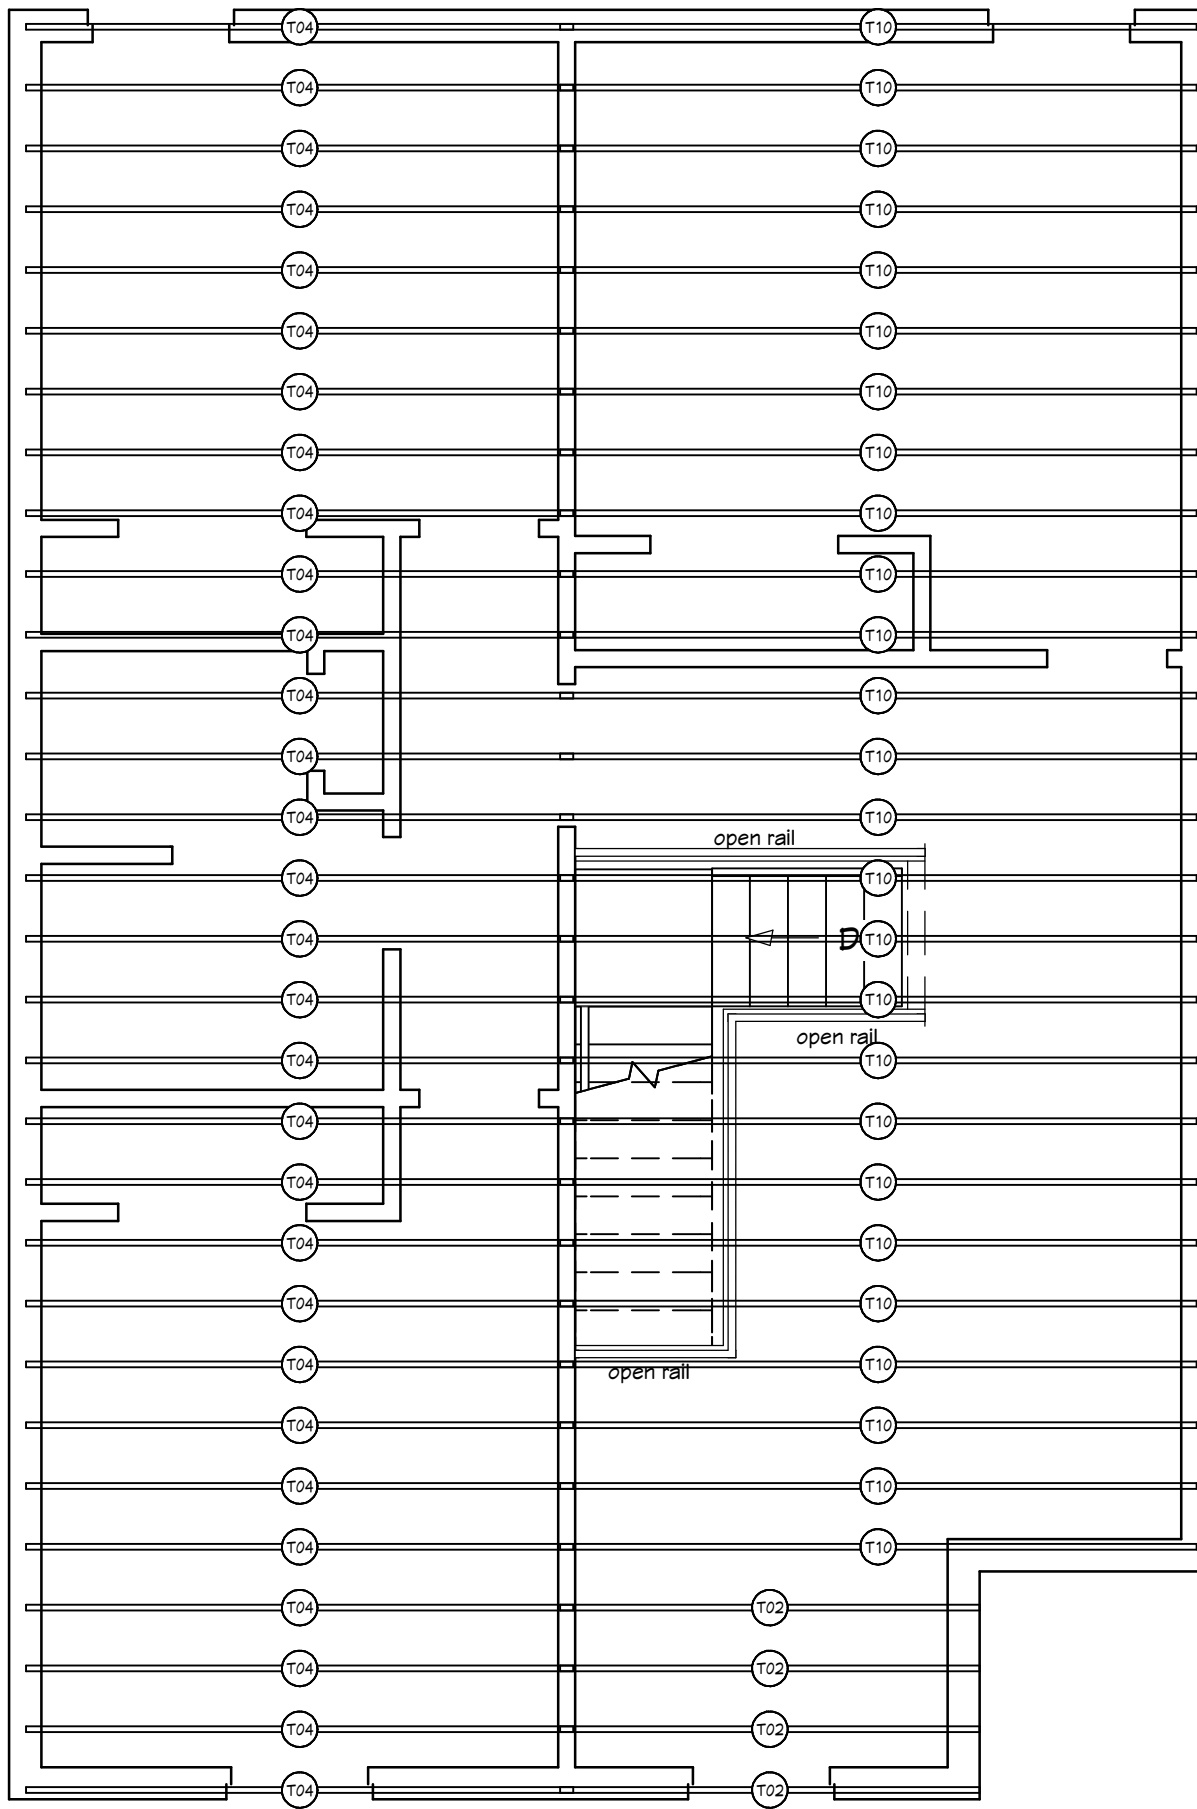

Framing Schedule					
Number	Name	Qty	Nominal	Length	Type
T02	Ceiling Joist	4	2" X 6"	110 7/16"	Lumber
T04	Ceiling Joist	30	2" X 6"	144"	Lumber
T10	Ceiling Joist	26	2" X 8"	167 1/2"	Lumber

2nd Floor


REVISION TABLE		REVISION BY		DESCRIPTION	
NUMBER	DATE				

PLAN 2647

POTTS HOMES

DATE:
1/30/2019
SCALE:
SHEET:

ALL INFORMATION ON THIS LAYOUT MUST BE VERIFIED BY THE BUILDER AND / OR HOME OWNER. ALL DISCREPANCIES MUST BE REPORTED FOR IMMEDIATE CORRECTION BEFORE PROCEEDING WITH CONSTRUCTION. IT IS THE BUILDERS RESPONSIBILITY TO ENSURE THE STRUCTURE MEETS AND ALL APPLICABLE LOCAL AND NATIONAL BUILDING CODES.

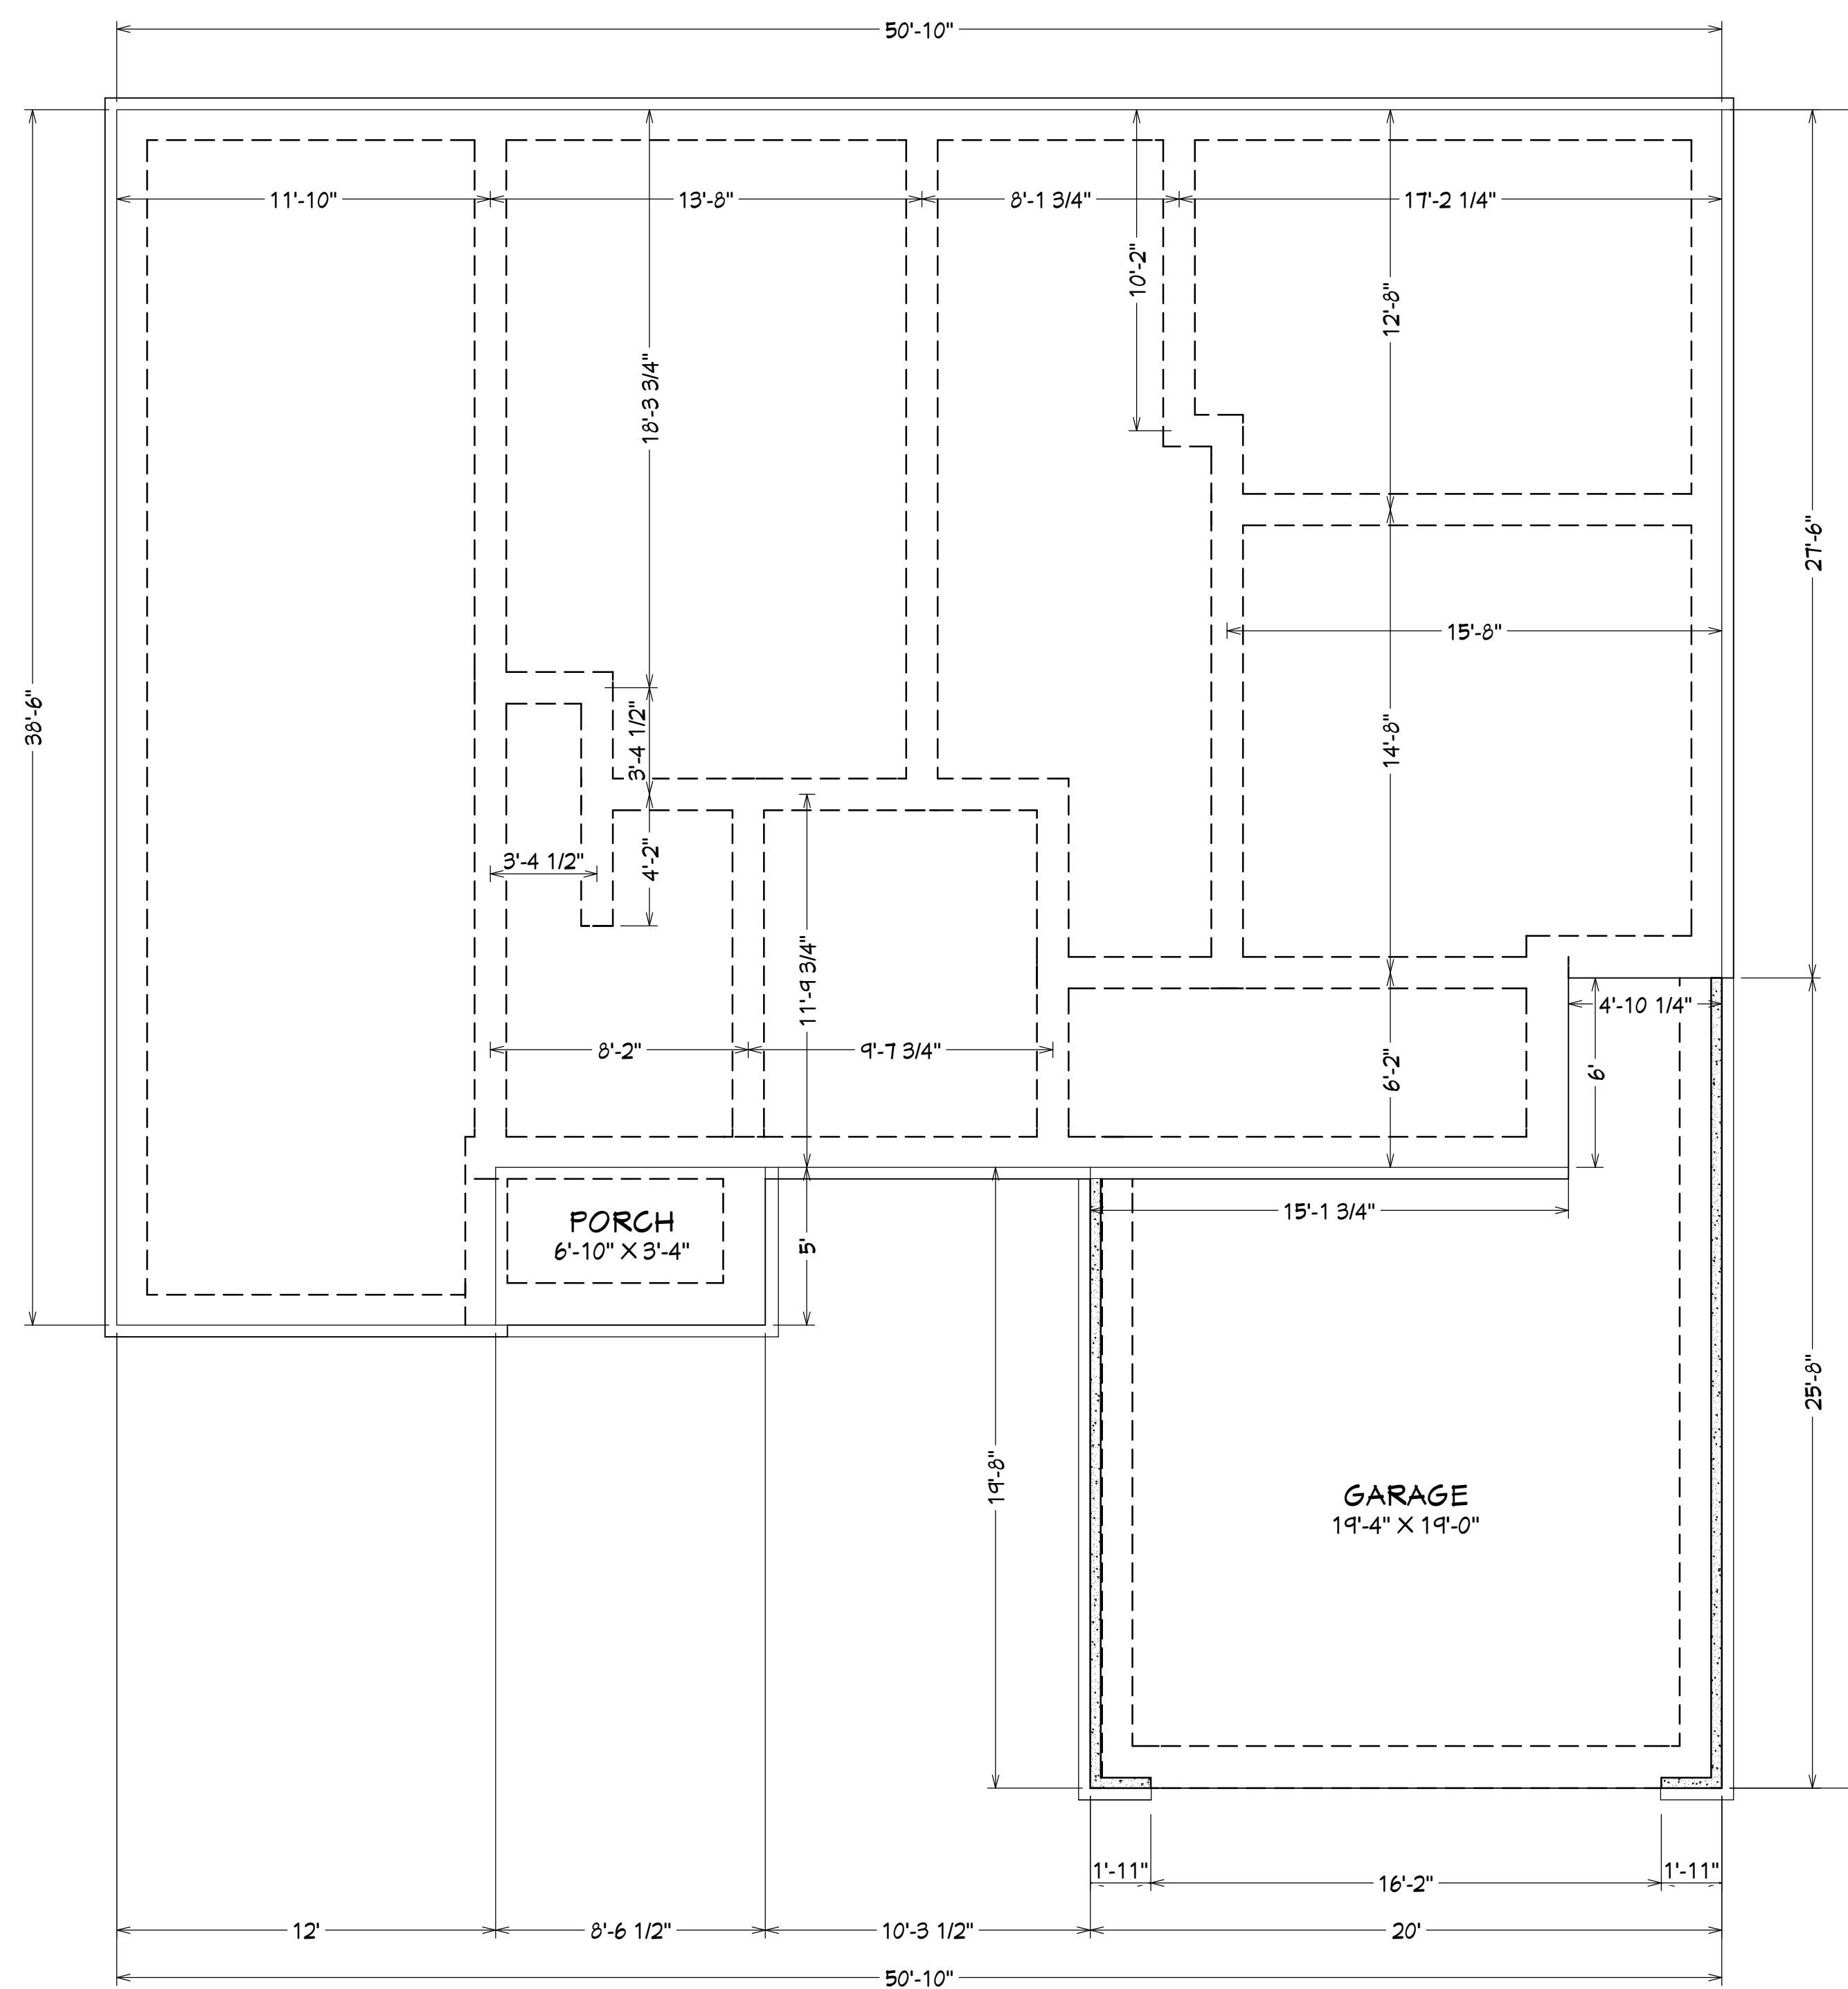

4" DROP FROM SLAB
TO GARAGE / PORCHES

MONOLITHIC SLAB
GRADE BEAMS AS SHOWN
FOOTINGS PER CODE

Foundation

[illegible]

PLAN 2647

POTTS HOMES

DATE:

1/30/2019

SCALE:

SHEET: