


ALL INFORMATION ON THIS LAYOUT MUST BE VERIFIED BY THE BUILDER AND/OR HOME OWNER. ALL DISCREPANCIES MUST BE REPORTED FOR IMMEDIATE CORRECTION BEFORE PROCEEDING WITH CONSTRUCTION. IT IS THE BUILDER'S RESPONSIBILITY TO ENSURE THE STRUCTURE MEETS AND ALL APPLICABLE LOCAL AND NATIONAL BUILDING CODES.

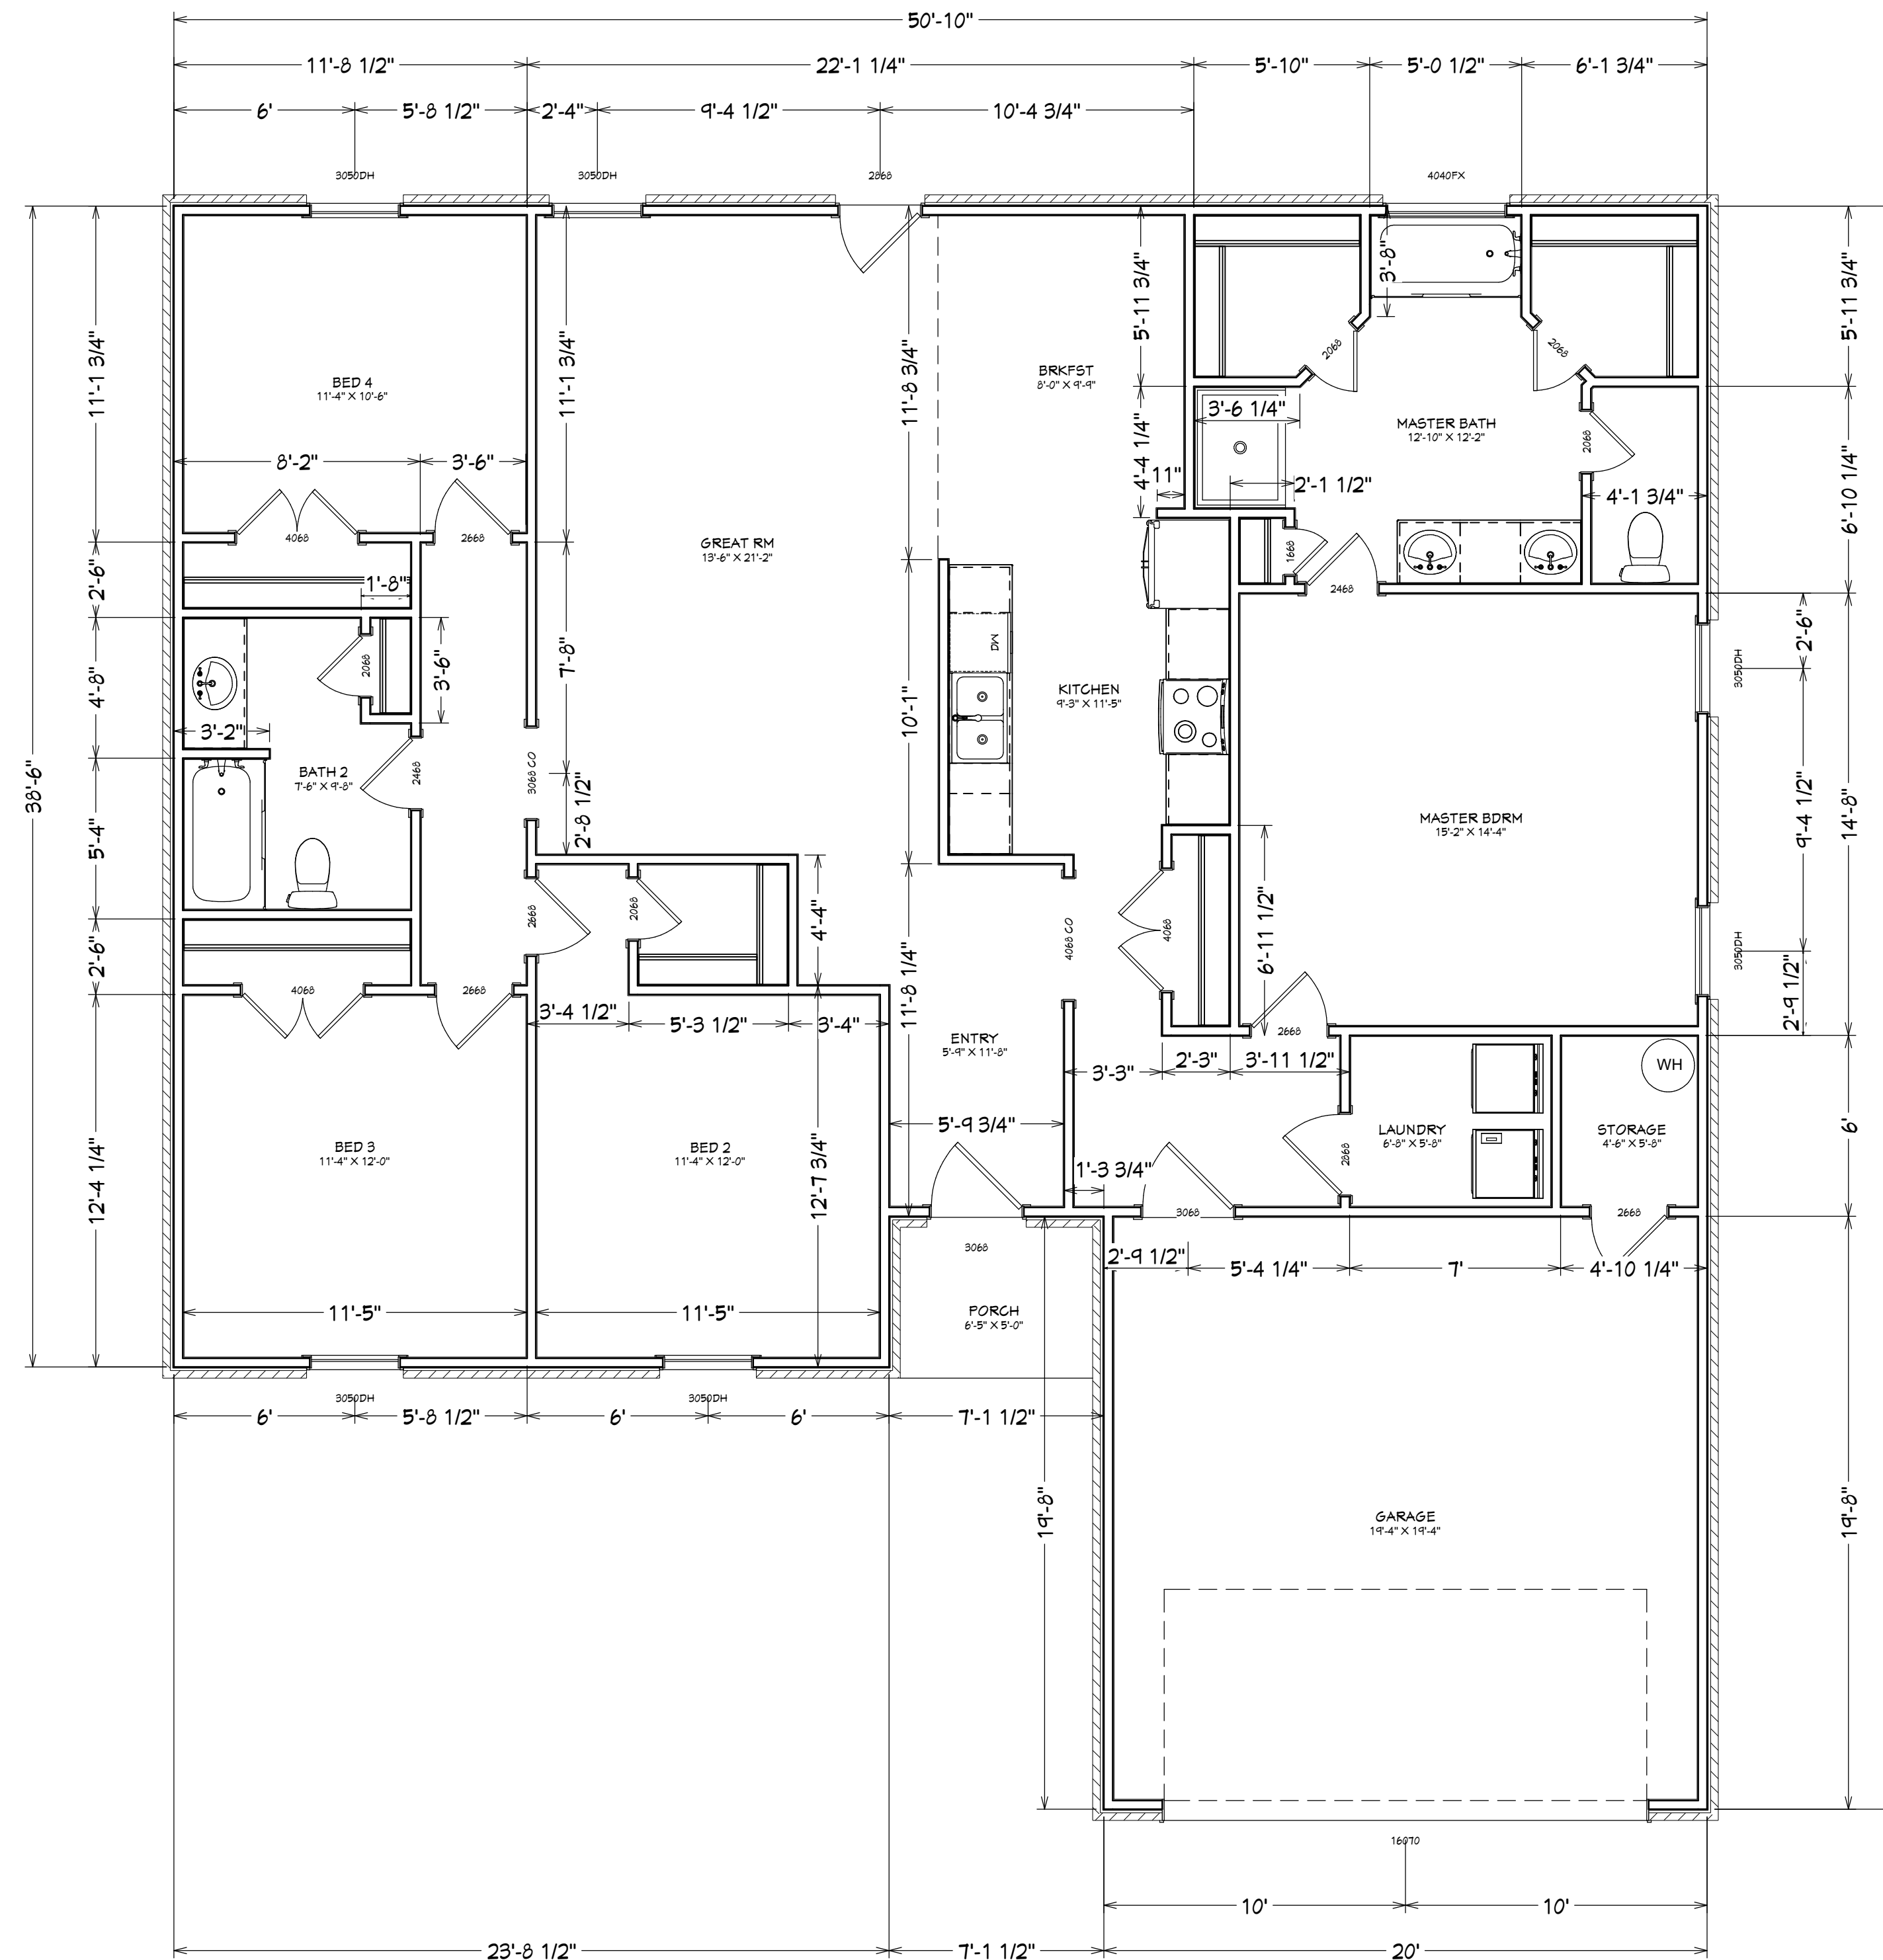

LIVING AREA
1792 SQ FT

9' CEILING\$ U.N.O.

1st Floor

REVISION TABLE	REVISION BY	DESCRIPTION
NUMBER	DATE	

PLAN 1792

POTTS HOMES

DATE:

2/2/2019

SCALE:


SHEET:

P-1


ALL INFORMATION ON THIS LAYOUT MUST BE VERIFIED BY THE BUILDER AND/OR HOME OWNER. ALL DISCREPANCIES MUST BE REPORTED FOR IMMEDIATE CORRECTION BEFORE PROCEEDING WITH CONSTRUCTION. IT IS THE BUILDER'S RESPONSIBILITY TO ENSURE THE STRUCTURE MEETS AND ALL APPLICABLE LOCAL AND NATIONAL BUILDING CODES.




Exterior Elevation Front

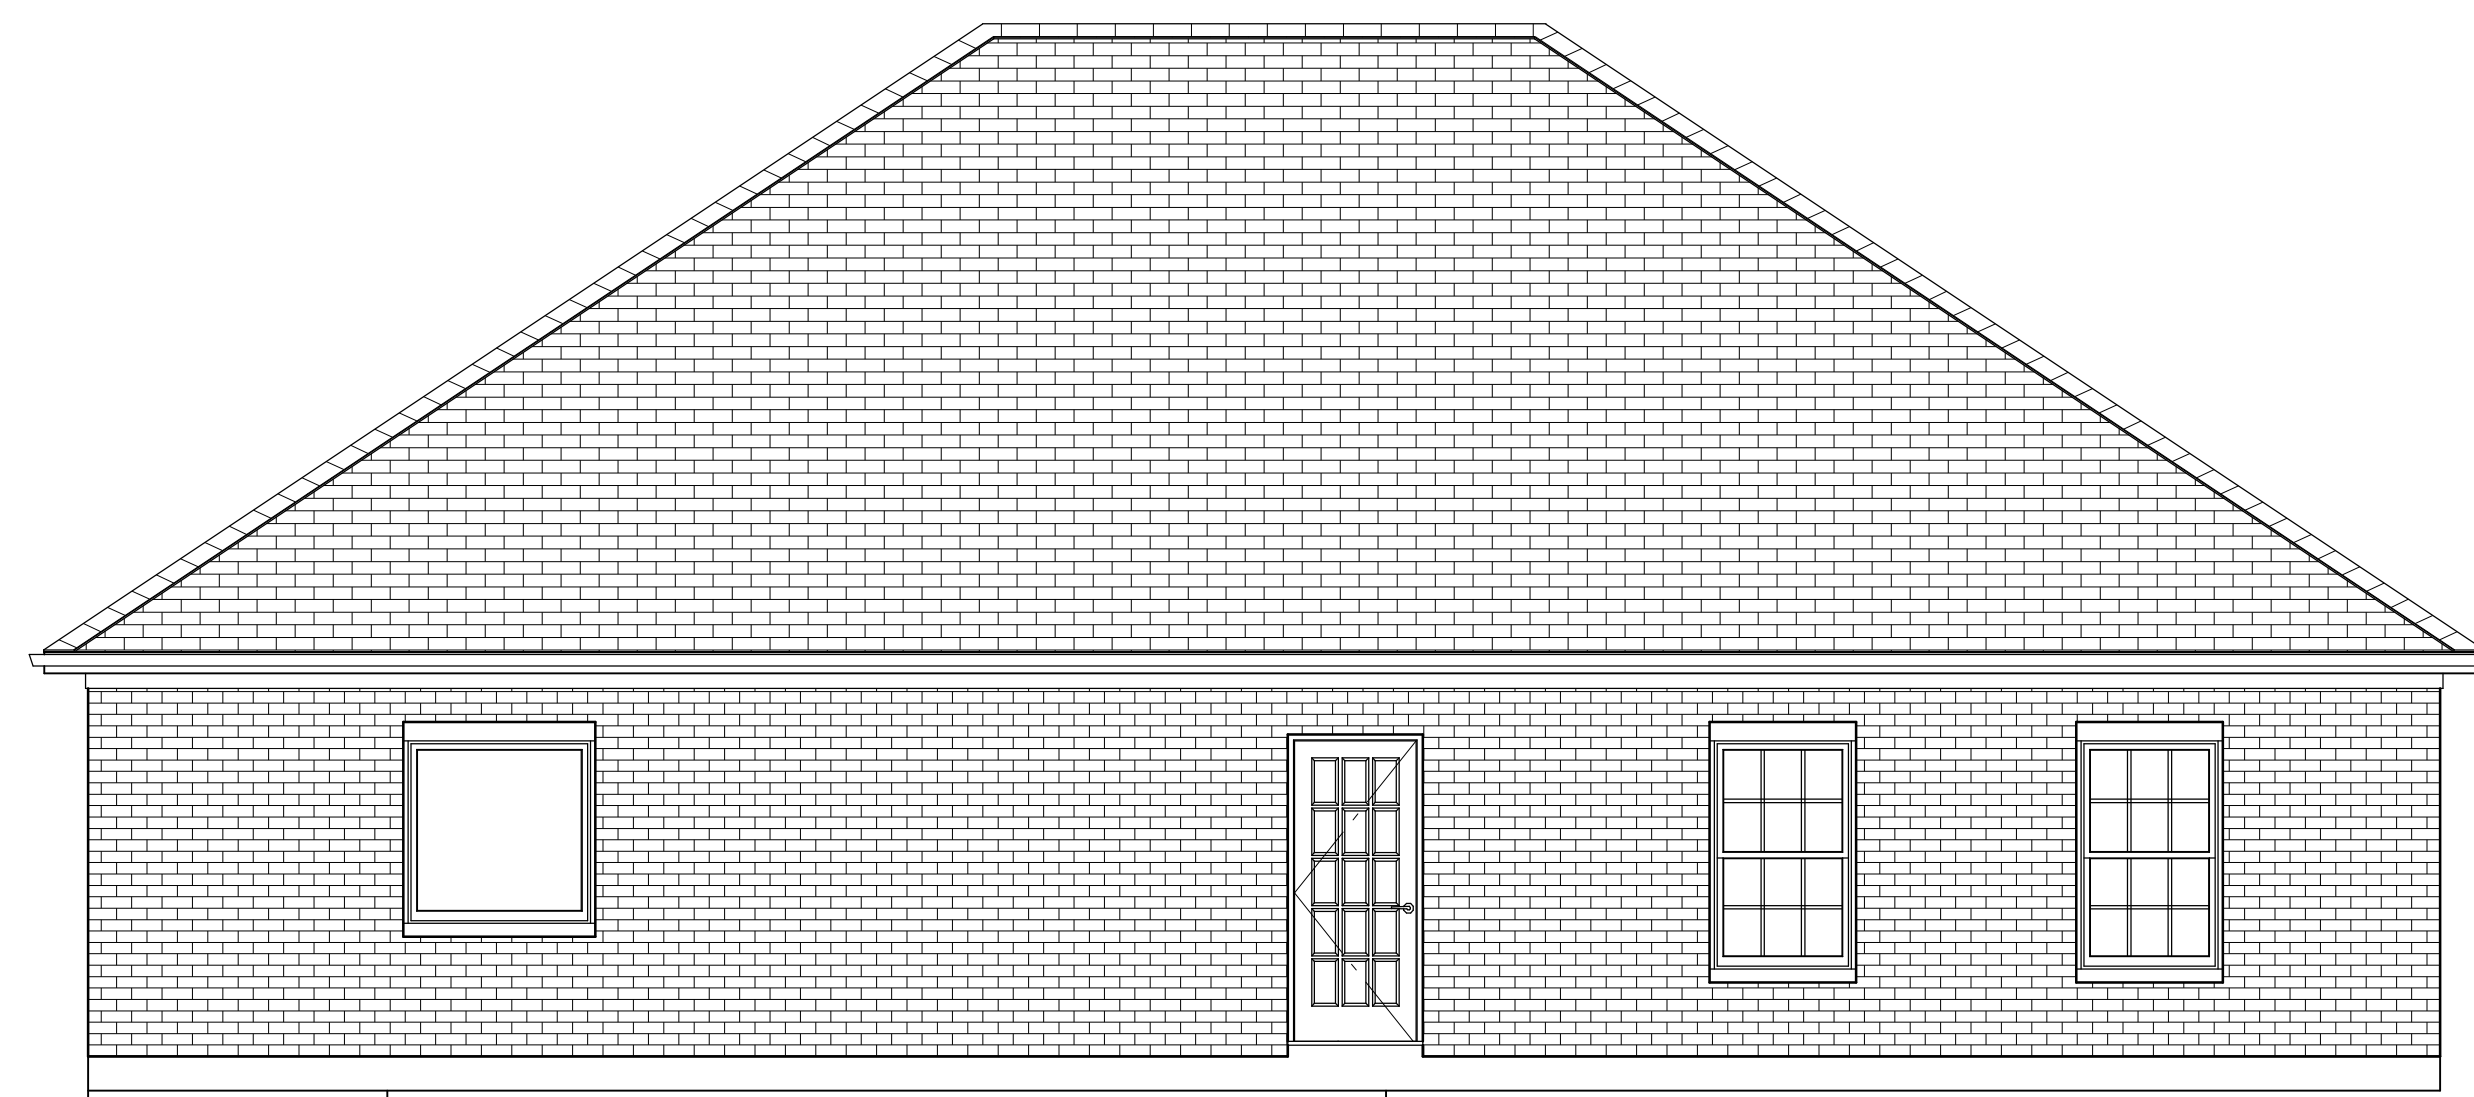

Exterior Elevation Back

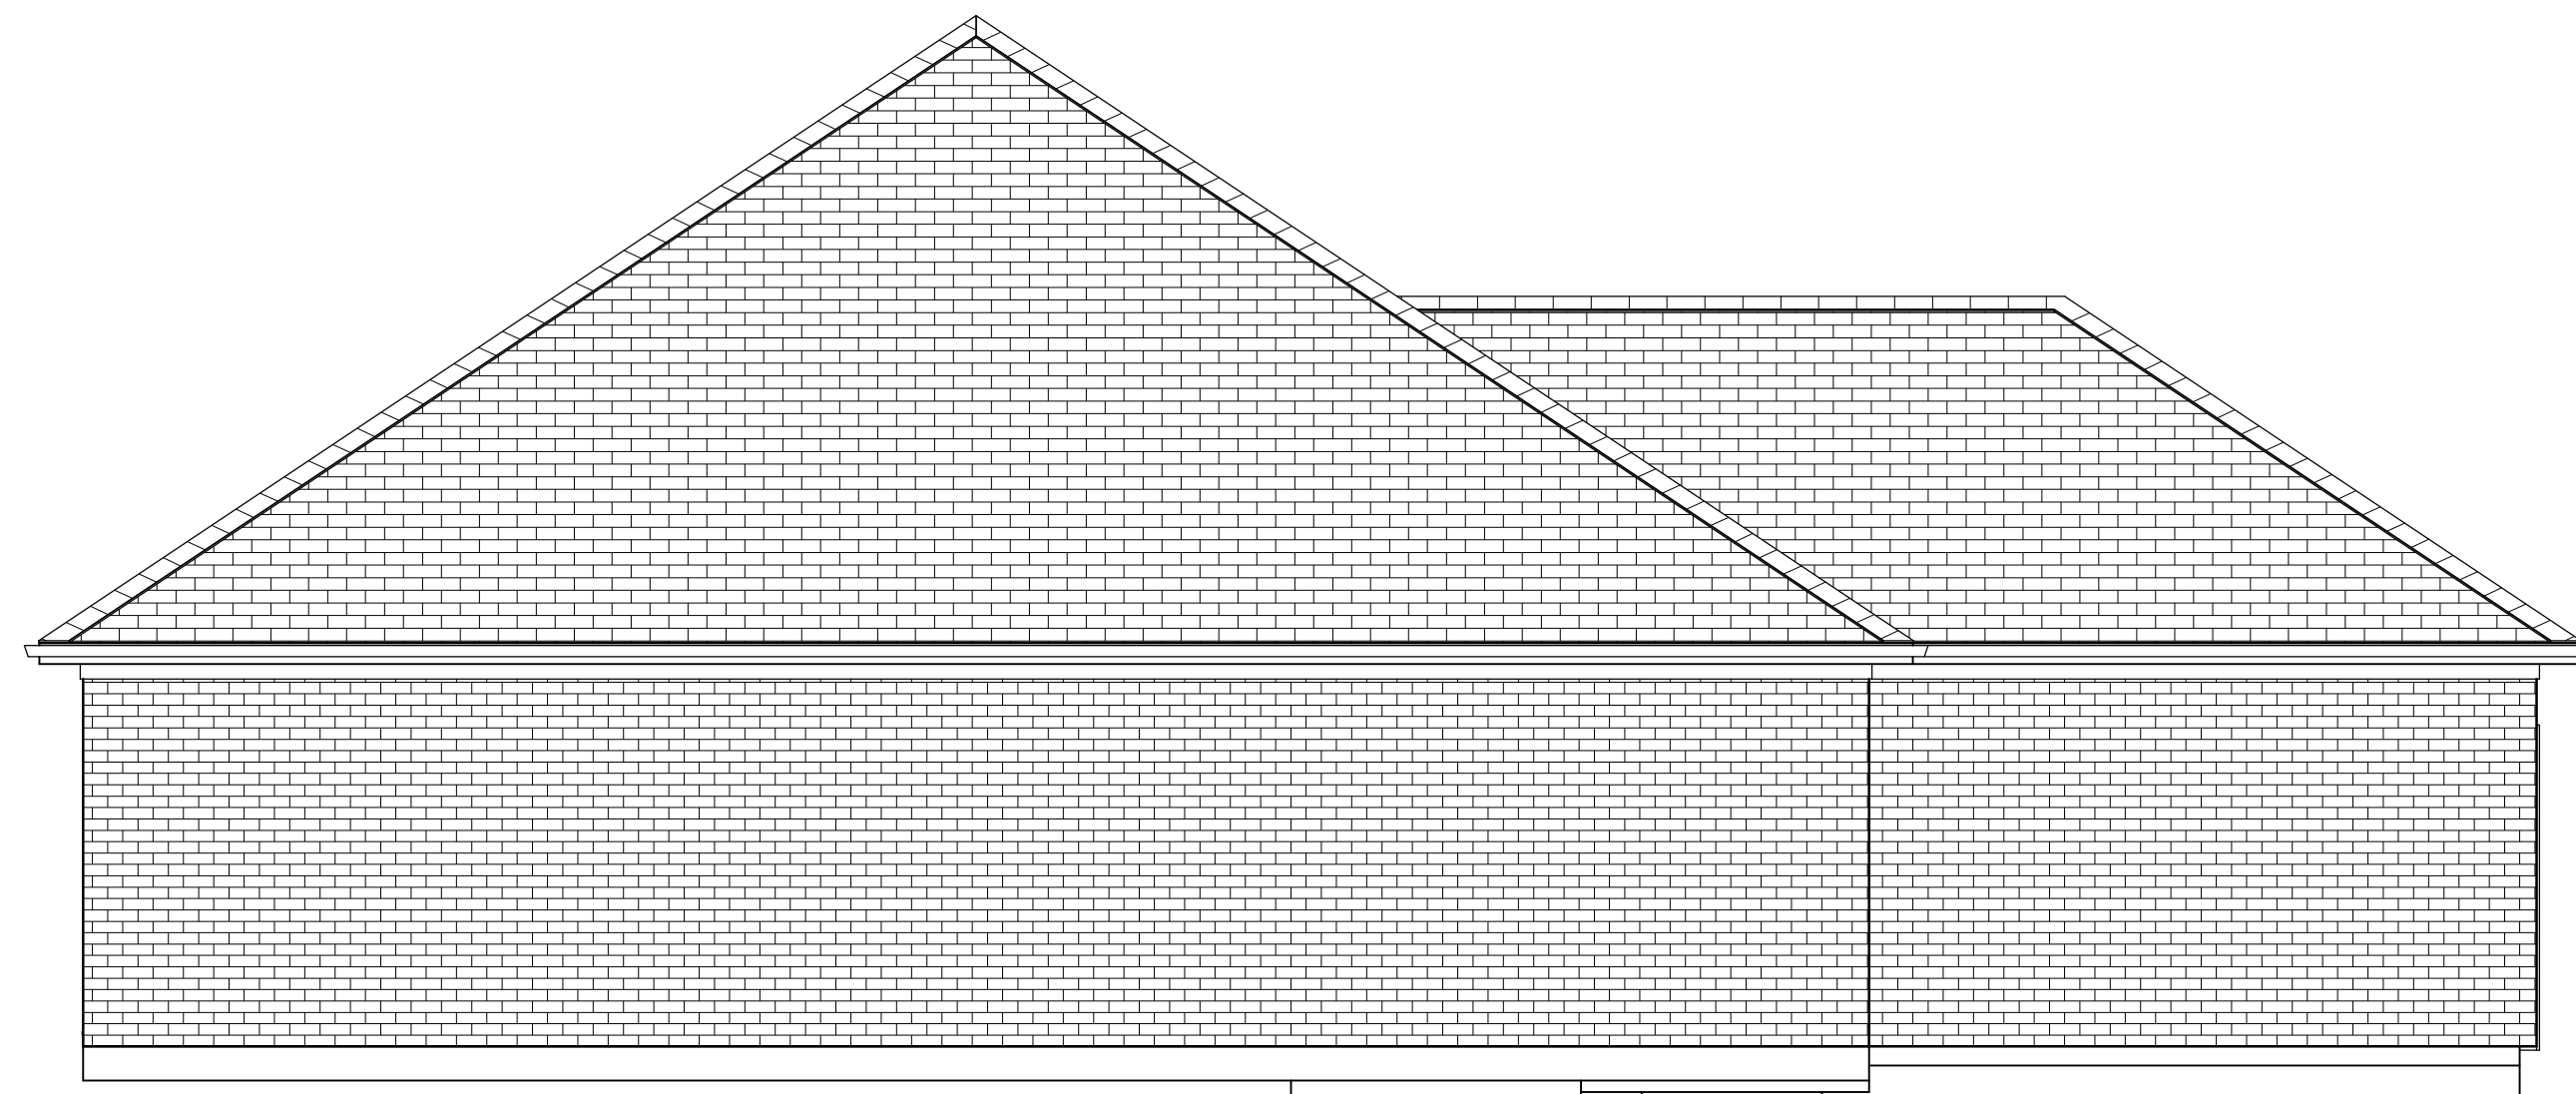

Exterior Elevation Right

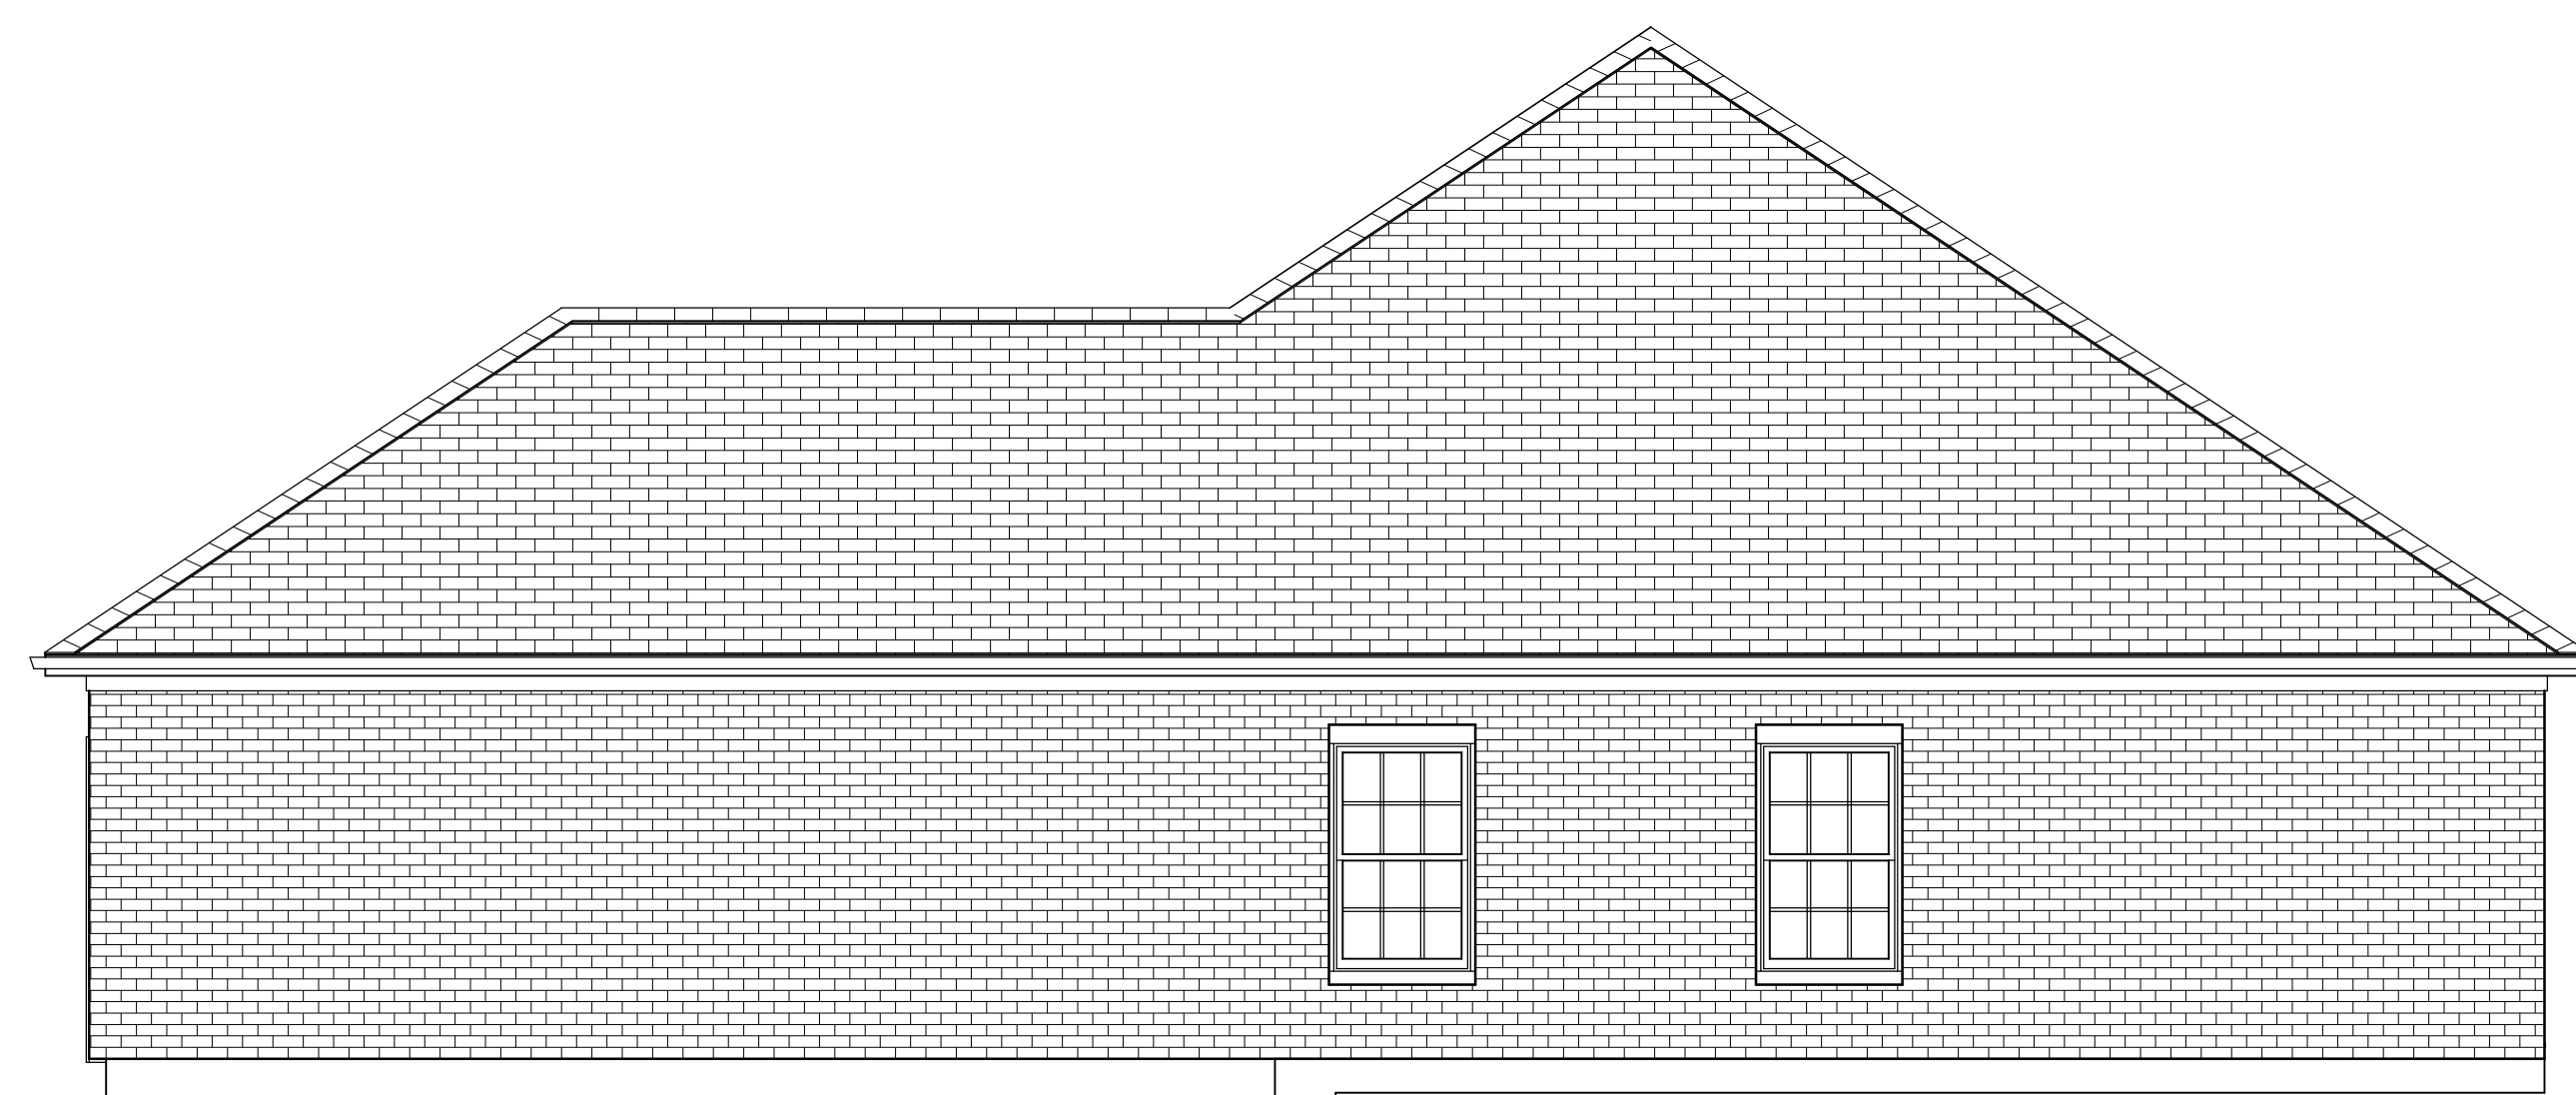

Exterior Elevation Left

REVISION TABLE	NUMBER	DATE	REVISION BY	DESCRIPTION

PLAN 1792

POTTS HOMES

DATE:


2/2/2019

SCALE:

SHEET:

P-3

ALL INFORMATION ON THIS LAYOUT MUST BE VERIFIED BY THE BUILDER AND/OR HOME OWNER. ALL DISCREPANCIES MUST BE REPORTED FOR IMMEDIATE CORRECTION BEFORE PROCEEDING WITH CONSTRUCTION. IT IS THE BUILDER'S RESPONSIBILITY TO ENSURE THE STRUCTURE MEETS AND ALL APPLICABLE LOCAL AND NATIONAL BUILDING CODES.

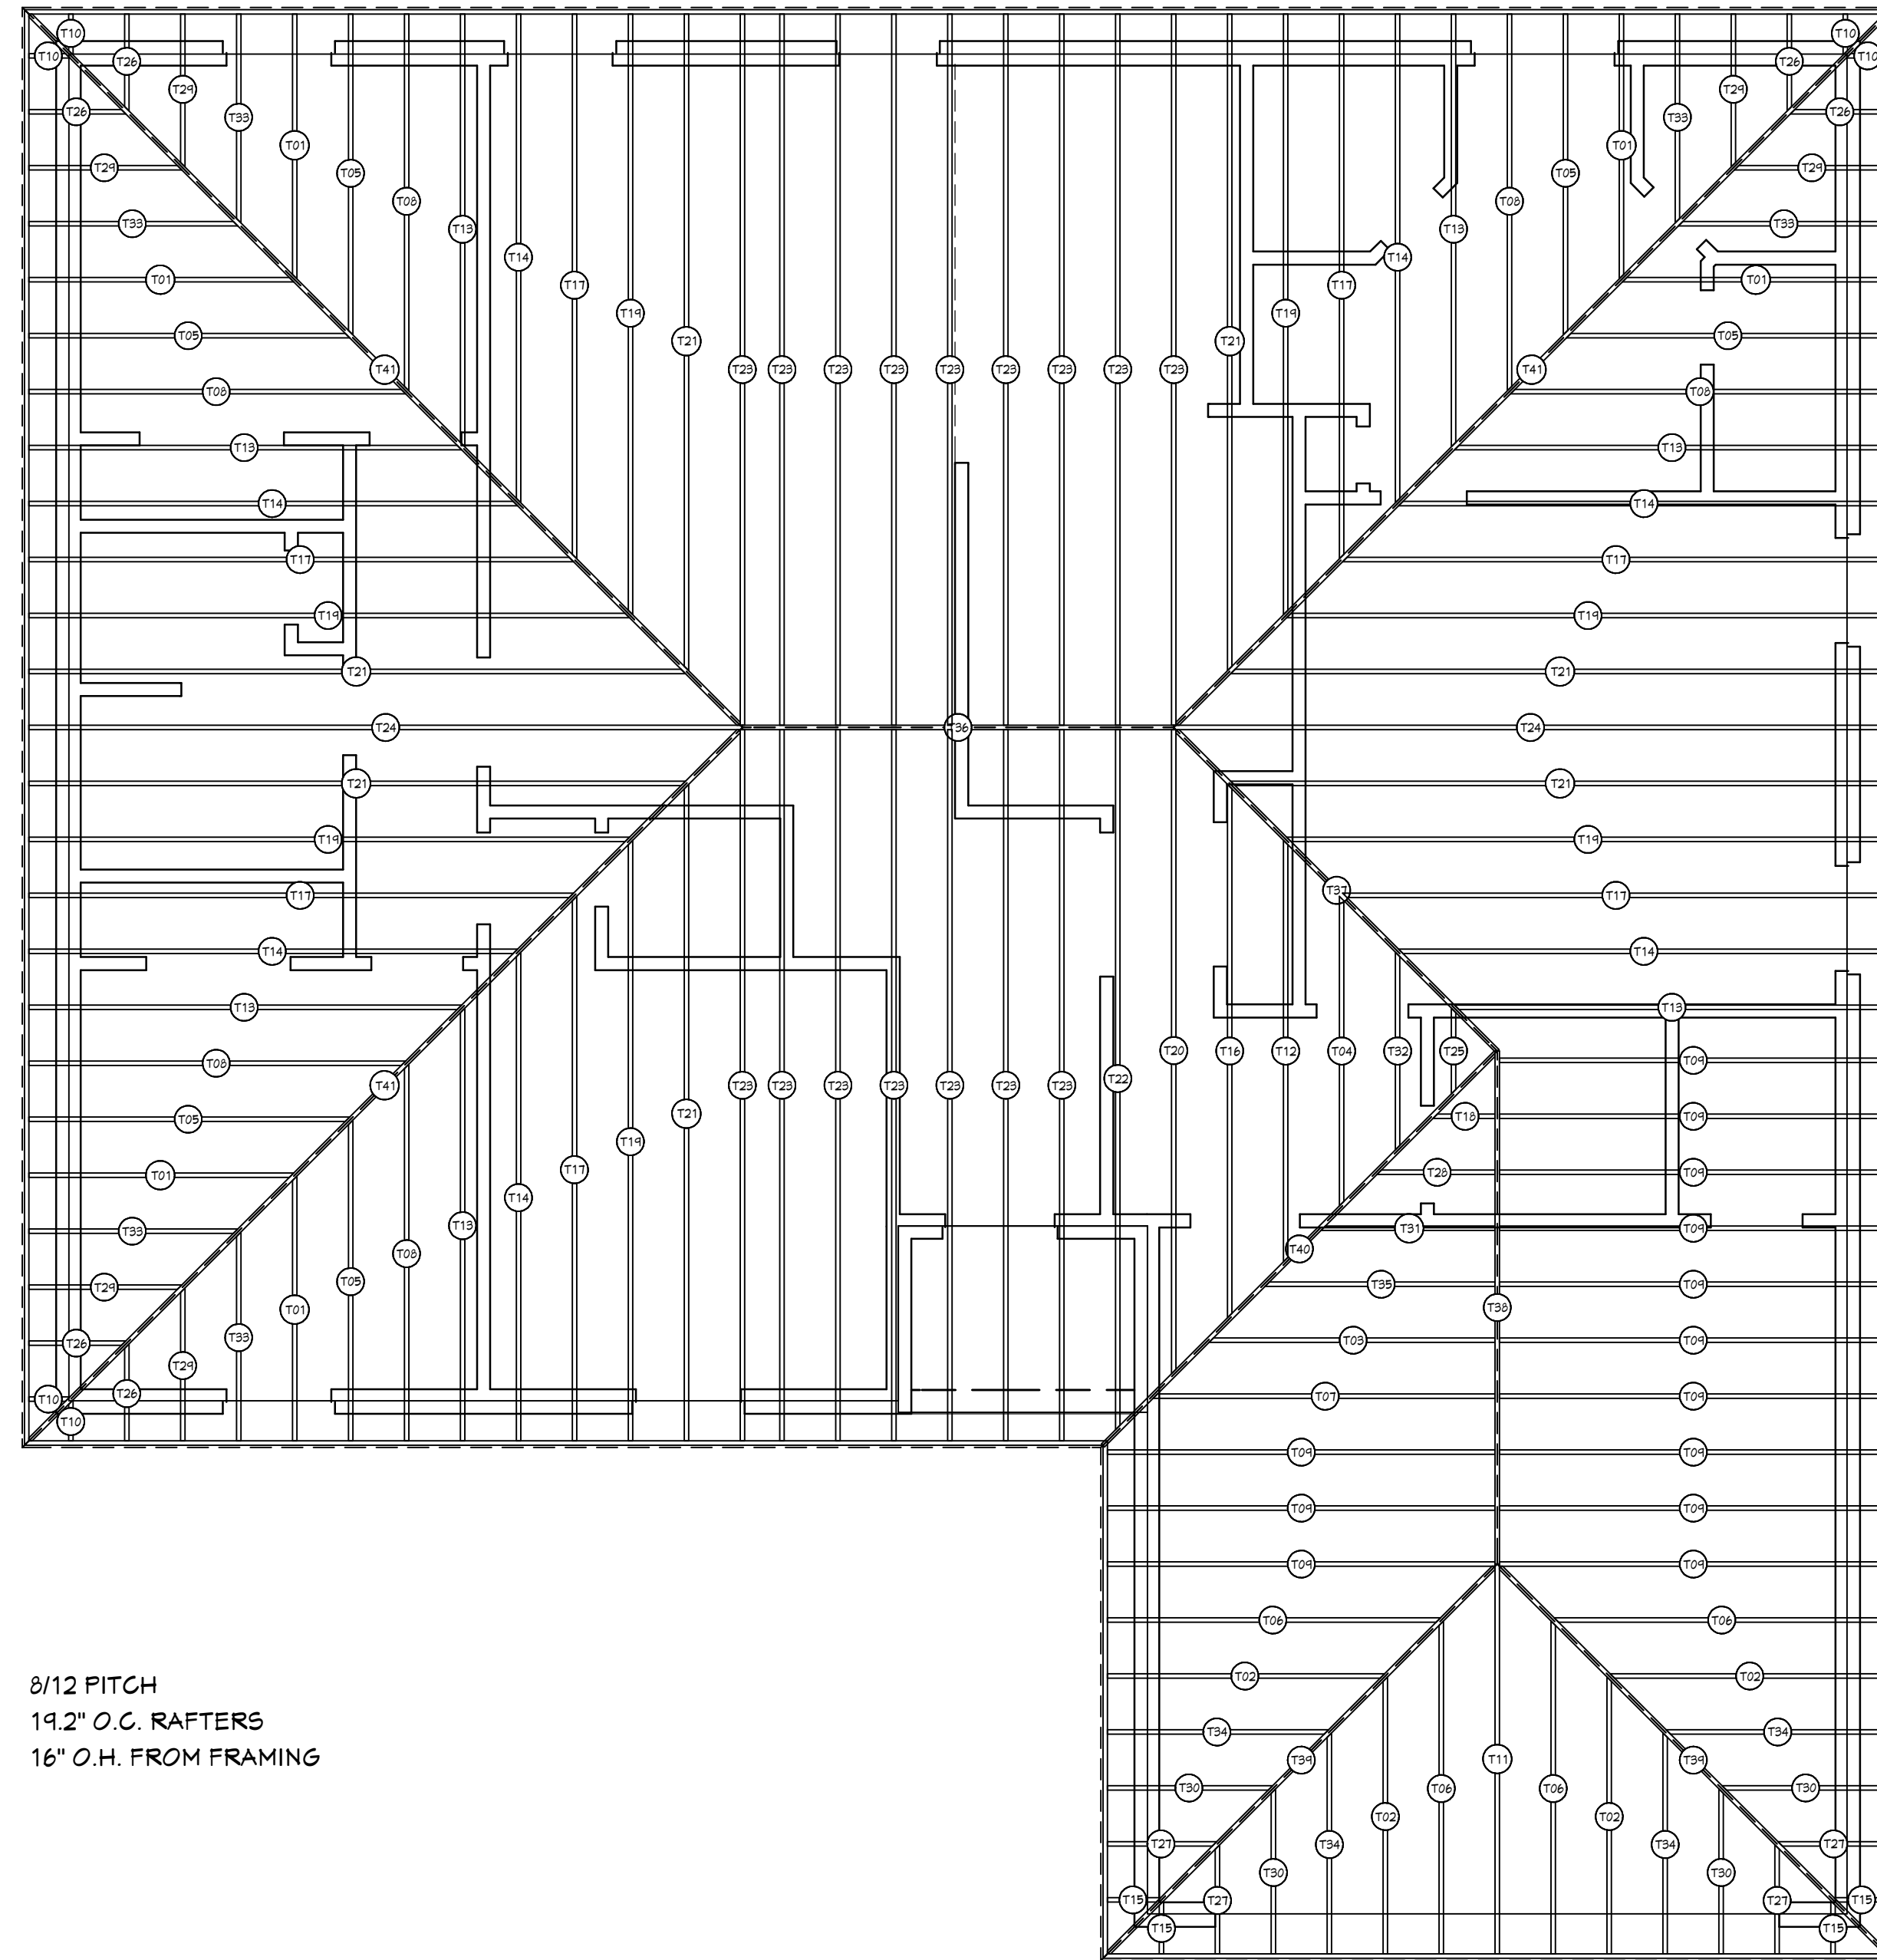

8/12 PITCH
 19.2" O.C. RAFTERS
 16" O.H. FROM FRAMING

ROOF LAYOUT

ROOF FRAMING					
Number	Name	Qty	Nominal	Length	Type
R01	Rafter	6	2" X 6"	108 1/4"	Lumber
R02	Rafter	4	2" X 6"	113 5/16"	Lumber
R03	Rafter	1	2" X 6"	117 1/16"	Lumber
R04	Rafter	1	2" X 6"	125 13/16"	Lumber
R05	Rafter	6	2" X 6"	131 3/8"	Lumber
R06	Rafter	4	2" X 6"	136 3/8"	Lumber
R07	Rafter	1	2" X 6"	140 1/8"	Lumber
R08	Rafter	6	2" X 6"	154 7/16"	Lumber
R09	Rafter	19	2" X 6"	159 7/8"	Lumber
R10	Rafter	6	2" X 6"	16"	Lumber
R11	Rafter	1	2" X 6"	160 3/4"	Lumber
R12	Rafter	1	2" X 6"	171 15/16"	Lumber
R13	Rafter	7	2" X 6"	177 1/2"	Lumber
R14	Rafter	7	2" X 6"	200 9/16"	Lumber
R15	Rafter	4	2" X 6"	211"	Lumber
R16	Rafter	1	2" X 6"	218 1/8"	Lumber
R17	Rafter	7	2" X 6"	229 5/8"	Lumber
R18	Rafter	1	2" X 6"	24 3/4"	Lumber
R19	Rafter	7	2" X 6"	246 3/4"	Lumber
R20	Rafter	1	2" X 6"	264 5/8"	Lumber
R21	Rafter	7	2" X 6"	269 13/16"	Lumber
R22	Rafter	1	2" X 6"	287 11/16"	Lumber
R23	Rafter	16	2" X 6"	293 1/4"	Lumber
R24	Rafter	2	2" X 6"	294 1/8"	Lumber
R25	Rafter	1	2" X 6"	33 1/2"	Lumber
R26	Rafter	6	2" X 6"	39 1/16"	Lumber
R27	Rafter	4	2" X 6"	44 1/8"	Lumber
R28	Rafter	1	2" X 6"	47 13/16"	Lumber
R29	Rafter	6	2" X 6"	62 1/8"	Lumber
R30	Rafter	4	2" X 6"	67 3/16"	Lumber
R31	Rafter	1	2" X 6"	70 7/8"	Lumber
R32	Rafter	1	2" X 6"	79 11/16"	Lumber
R33	Rafter	6	2" X 6"	85 3/16"	Lumber
R34	Rafter	4	2" X 6"	90 1/4"	Lumber
R35	Rafter	1	2" X 6"	94"	Lumber
R36	Rafter Ridge	1	2" X 8"	148"	Lumber
R37	Rafter Ridge	1	2" X 8"	172 3/8"	Lumber
R38	Rafter Ridge	1	2" X 8"	176"	Lumber
R39	Rafter Ridge	2	2" X 8"	207 15/16"	Lumber
R40	Rafter Ridge	1	2" X 8"	210 5/8"	Lumber
R41	Rafter Ridge	3	2" X 8"	381 1/2"	Lumber

REVISION TABLE	
NUMBER	DATE

PLAN 1792

POTTS HOMES


DATE:

2/2/2019

SCALE:

SHEET:

ALL INFORMATION ON THIS LAYOUT MUST BE VERIFIED BY THE BUILDER AND/OR HOME OWNER. ALL DISCREPANCIES MUST BE REPORTED FOR IMMEDIATE CORRECTION BEFORE PROCEEDING WITH CONSTRUCTION. IT IS THE BUILDER'S RESPONSIBILITY TO ENSURE THE STRUCTURE MEETS AND ALL APPLICABLE LOCAL AND NATIONAL BUILDING CODES.

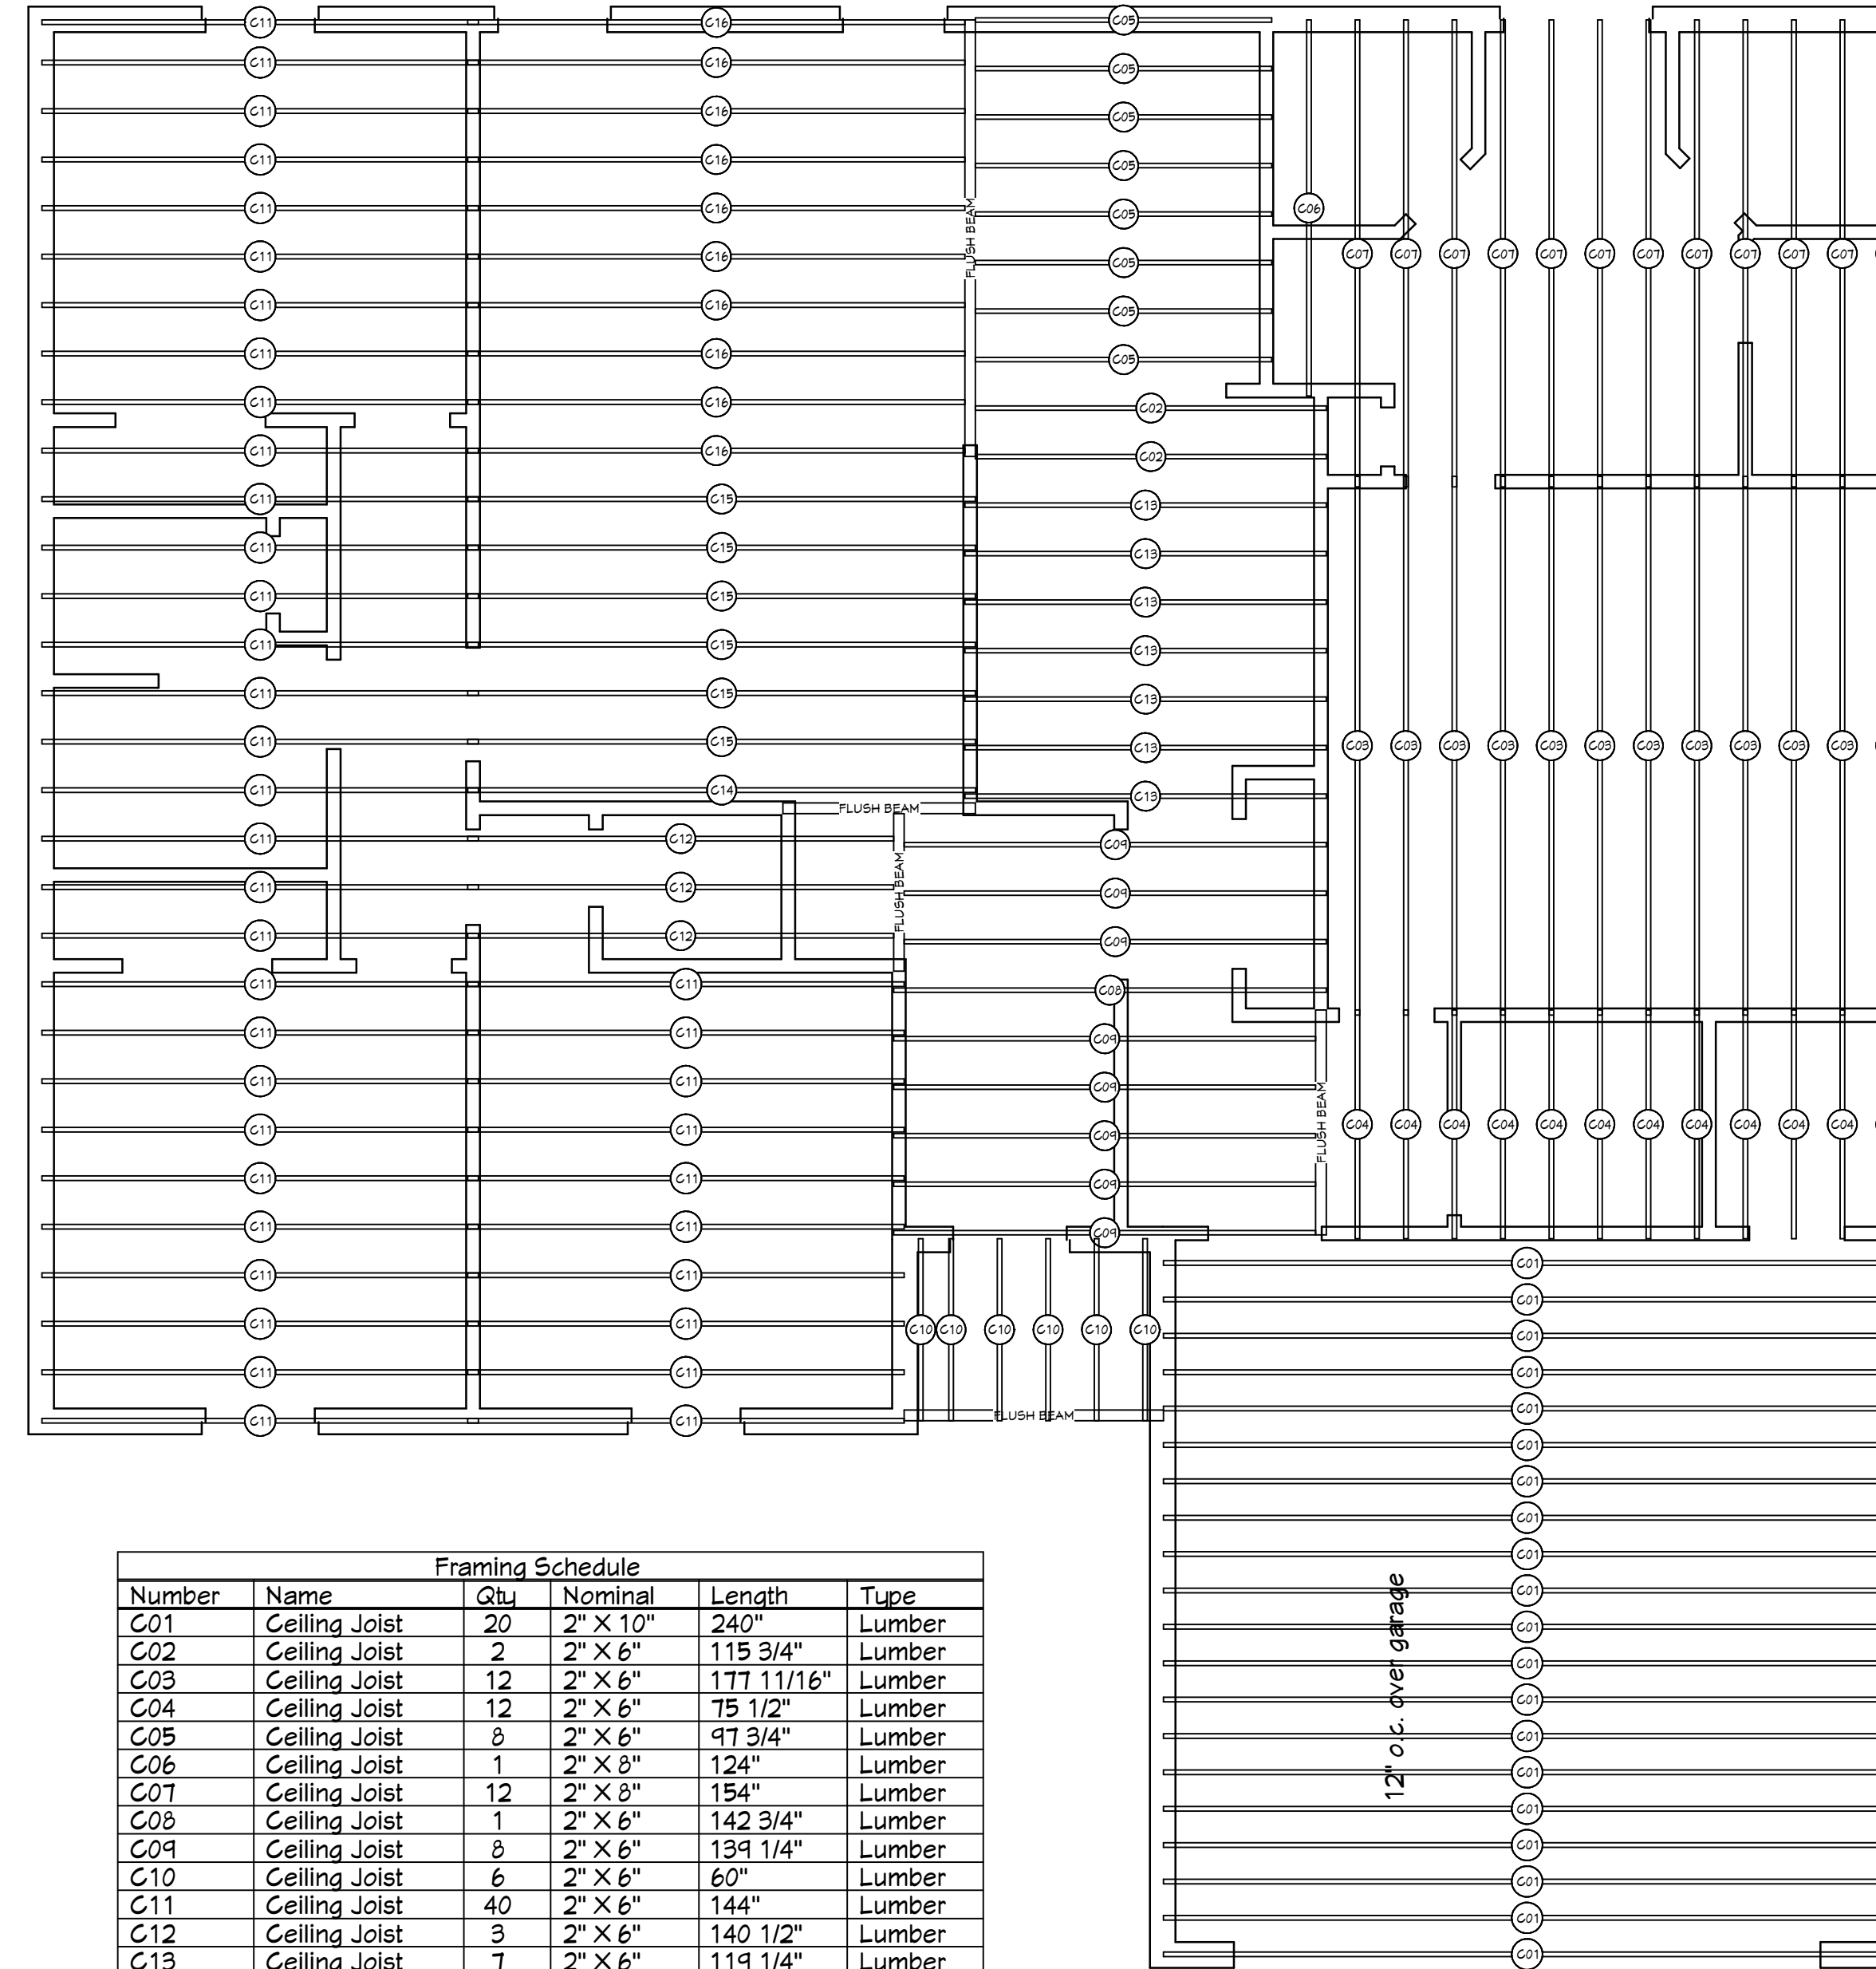

Framing Schedule					
Number	Name	Qty	Nominal	Length	Type
C01	Ceiling Joist	20	2" X 10"	240"	Lumber
C02	Ceiling Joist	2	2" X 6"	115 3/4"	Lumber
C03	Ceiling Joist	12	2" X 6"	177 11/16"	Lumber
C04	Ceiling Joist	12	2" X 6"	75 1/2"	Lumber
C05	Ceiling Joist	8	2" X 6"	97 3/4"	Lumber
C06	Ceiling Joist	1	2" X 8"	124"	Lumber
C07	Ceiling Joist	12	2" X 8"	154"	Lumber
C08	Ceiling Joist	1	2" X 6"	142 3/4"	Lumber
C09	Ceiling Joist	8	2" X 6"	139 1/4"	Lumber
C10	Ceiling Joist	6	2" X 6"	60"	Lumber
C11	Ceiling Joist	40	2" X 6"	144"	Lumber
C12	Ceiling Joist	3	2" X 6"	140 1/2"	Lumber
C13	Ceiling Joist	7	2" X 6"	119 1/4"	Lumber
C14	Ceiling Joist	1	2" X 8"	167 9/16"	Lumber
C15	Ceiling Joist	6	2" X 8"	167 1/2"	Lumber
C16	Ceiling Joist	10	2" X 8"	164"	Lumber

CEILING JOIST LAYOUT

SEE LAYOUT BY LUMBER SUPPLIER FOR BEAMS SIZES

REVISION TABLE	
NUMBER	DESCRIPTION

PLAN 1792

POTTS HOMES


DATE:

2/2/2019

SCALE:

SHEET:

ALL INFORMATION ON THIS LAYOUT MUST BE VERIFIED BY THE BUILDER AND/OR HOME OWNER. ALL DISCREPANCIES MUST BE REPORTED FOR IMMEDIATE CORRECTION BEFORE PROCEEDING WITH CONSTRUCTION. IT IS THE BUILDER'S RESPONSIBILITY TO ENSURE THE STRUCTURE MEETS AND ALL APPLICABLE LOCAL AND NATIONAL BUILDING CODES.

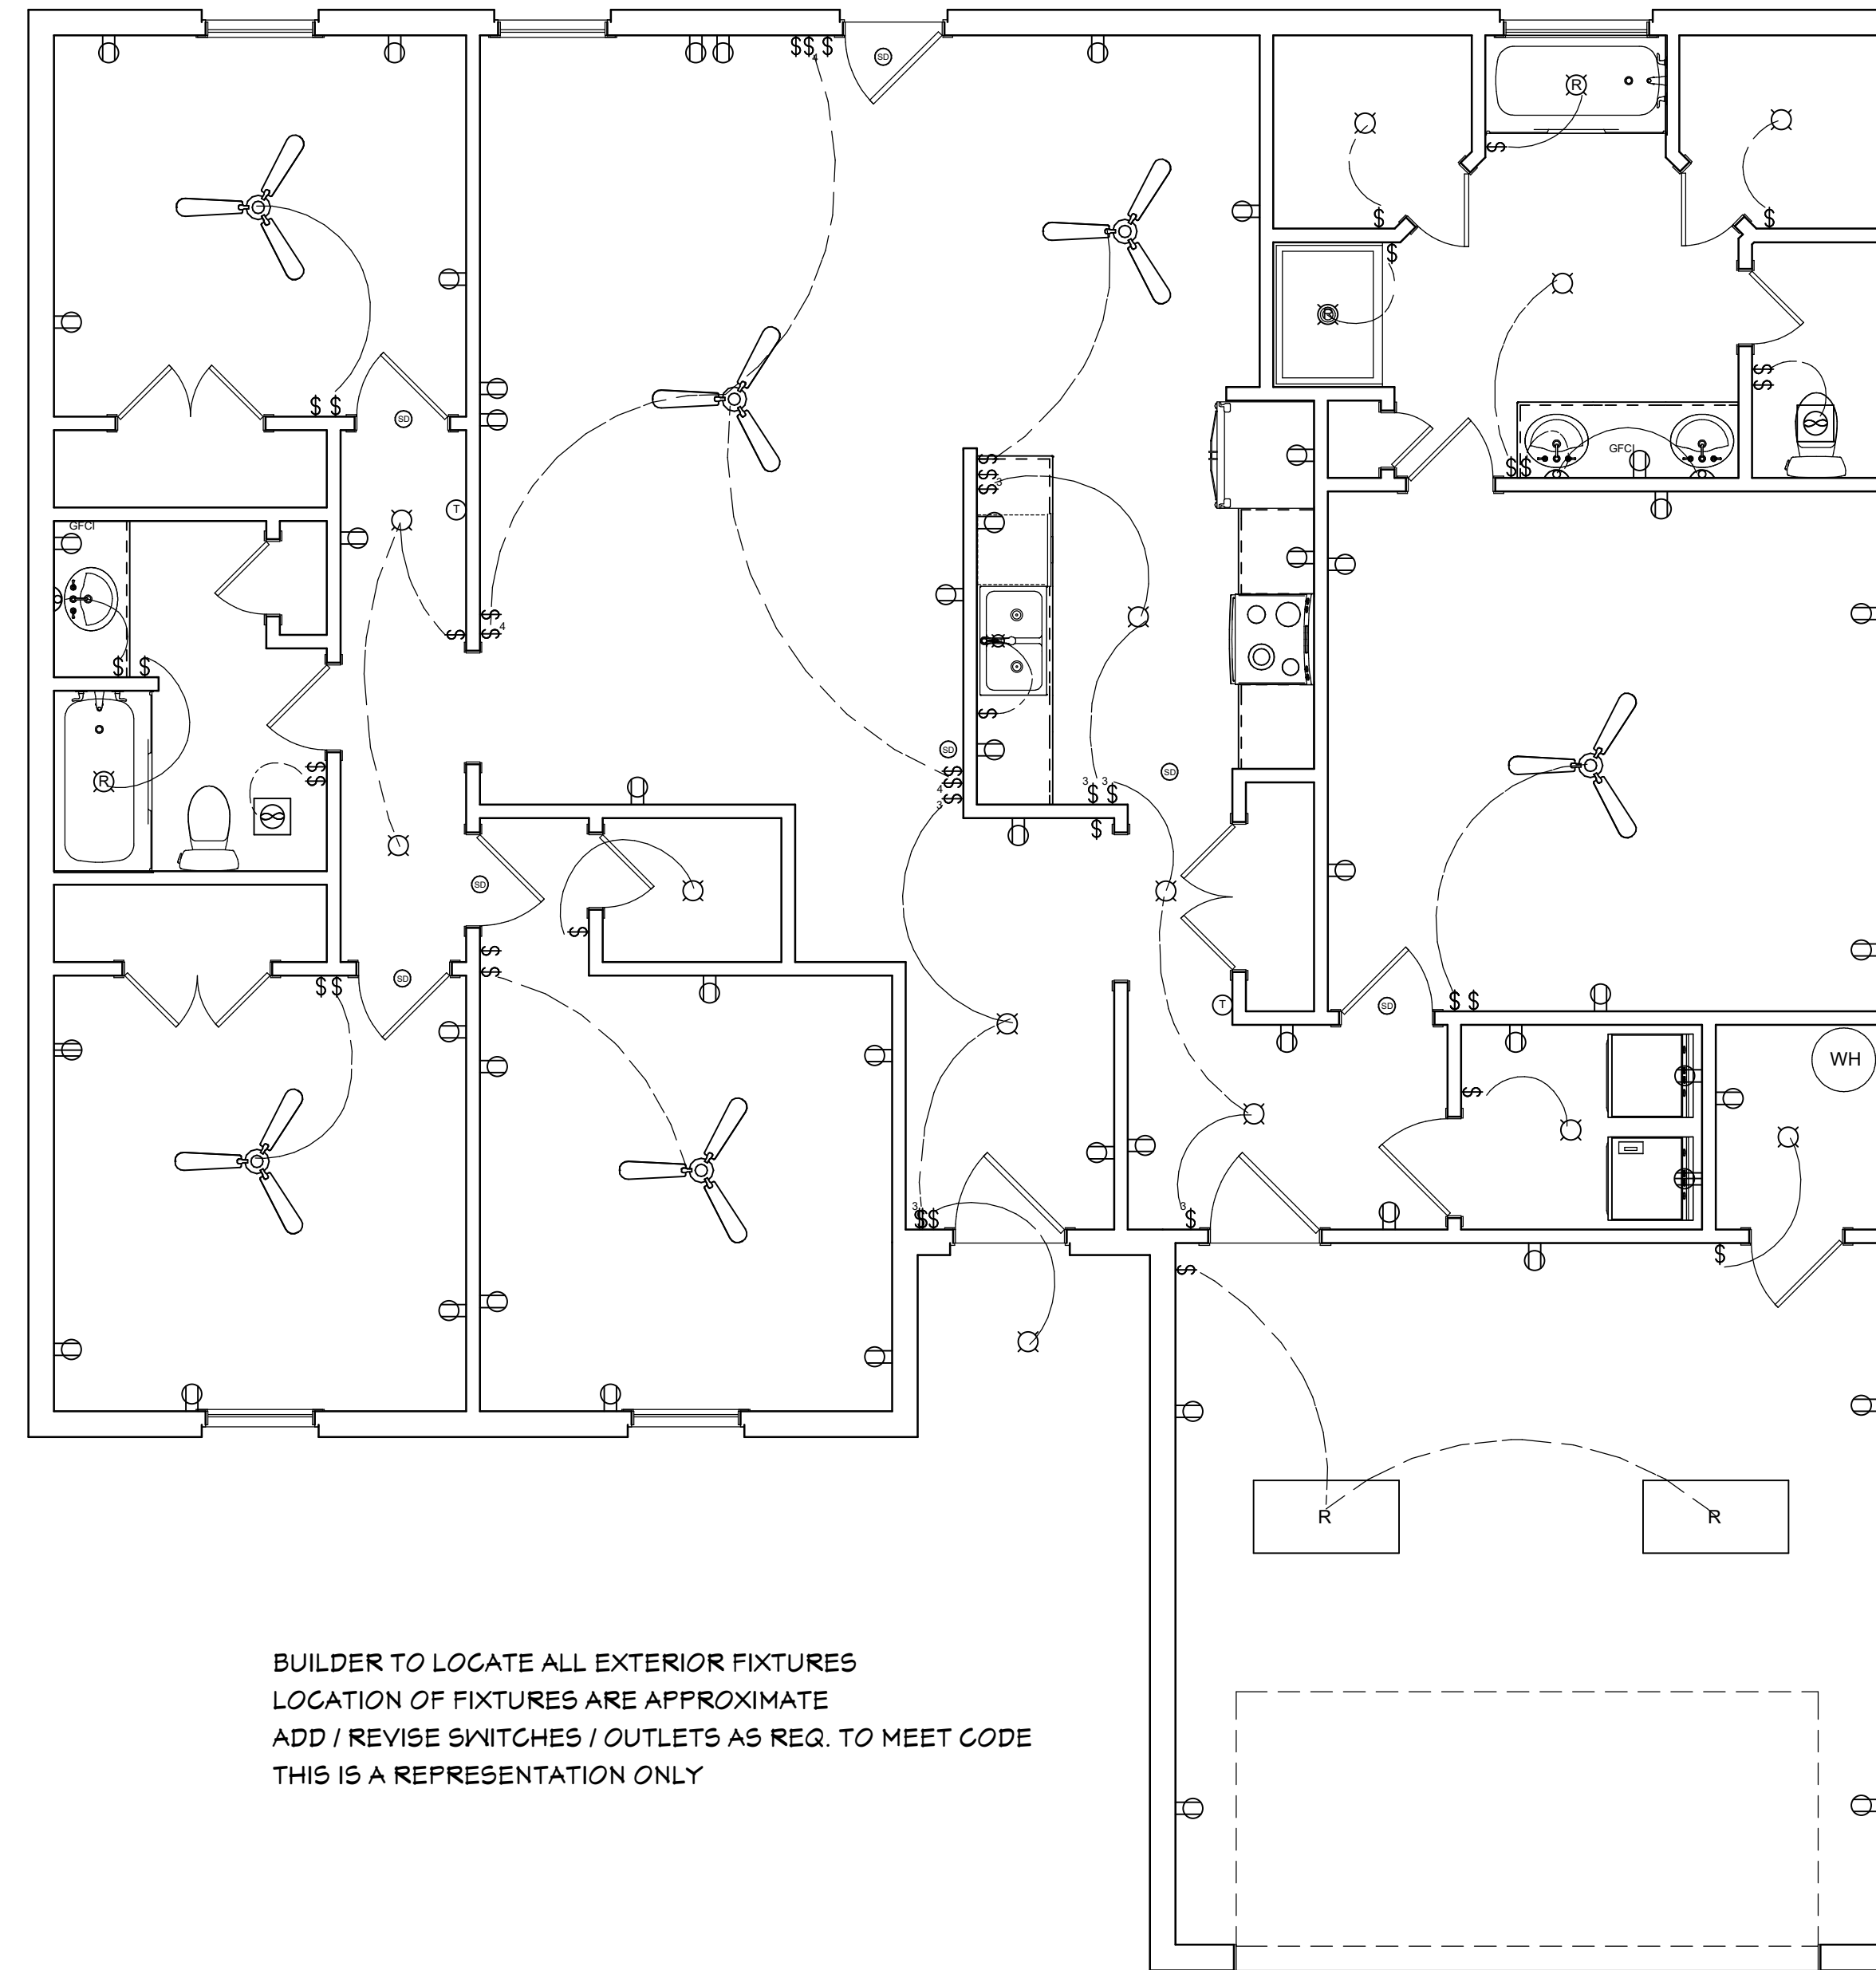

BUILDER TO LOCATE ALL EXTERIOR FIXTURES
 LOCATION OF FIXTURES ARE APPROXIMATE
 ADD / REVISE SWITCHES / OUTLETS AS REQ. TO MEET CODE
 THIS IS A REPRESENTATION ONLY

1st Floor

REVISION TABLE	NUMBER	DATE	REVISOR	DESCRIPTION

PLAN 1792

POTTS HOMES

DATE:

2/2/2019

SCALE:

SHEET: