


ALL INFORMATION ON THIS LAYOUT MUST BE VERIFIED BY THE BUILDER AND/OR HOME OWNER. ALL DISCREPANCIES MUST BE REPORTED FOR IMMEDIATE CORRECTION BEFORE PROCEEDING WITH CONSTRUCTION. IT IS THE BUILDER'S RESPONSIBILITY TO ENSURE THE STRUCTURE MEETS AND ALL APPLICABLE LOCAL AND NATIONAL BUILDING CODES.

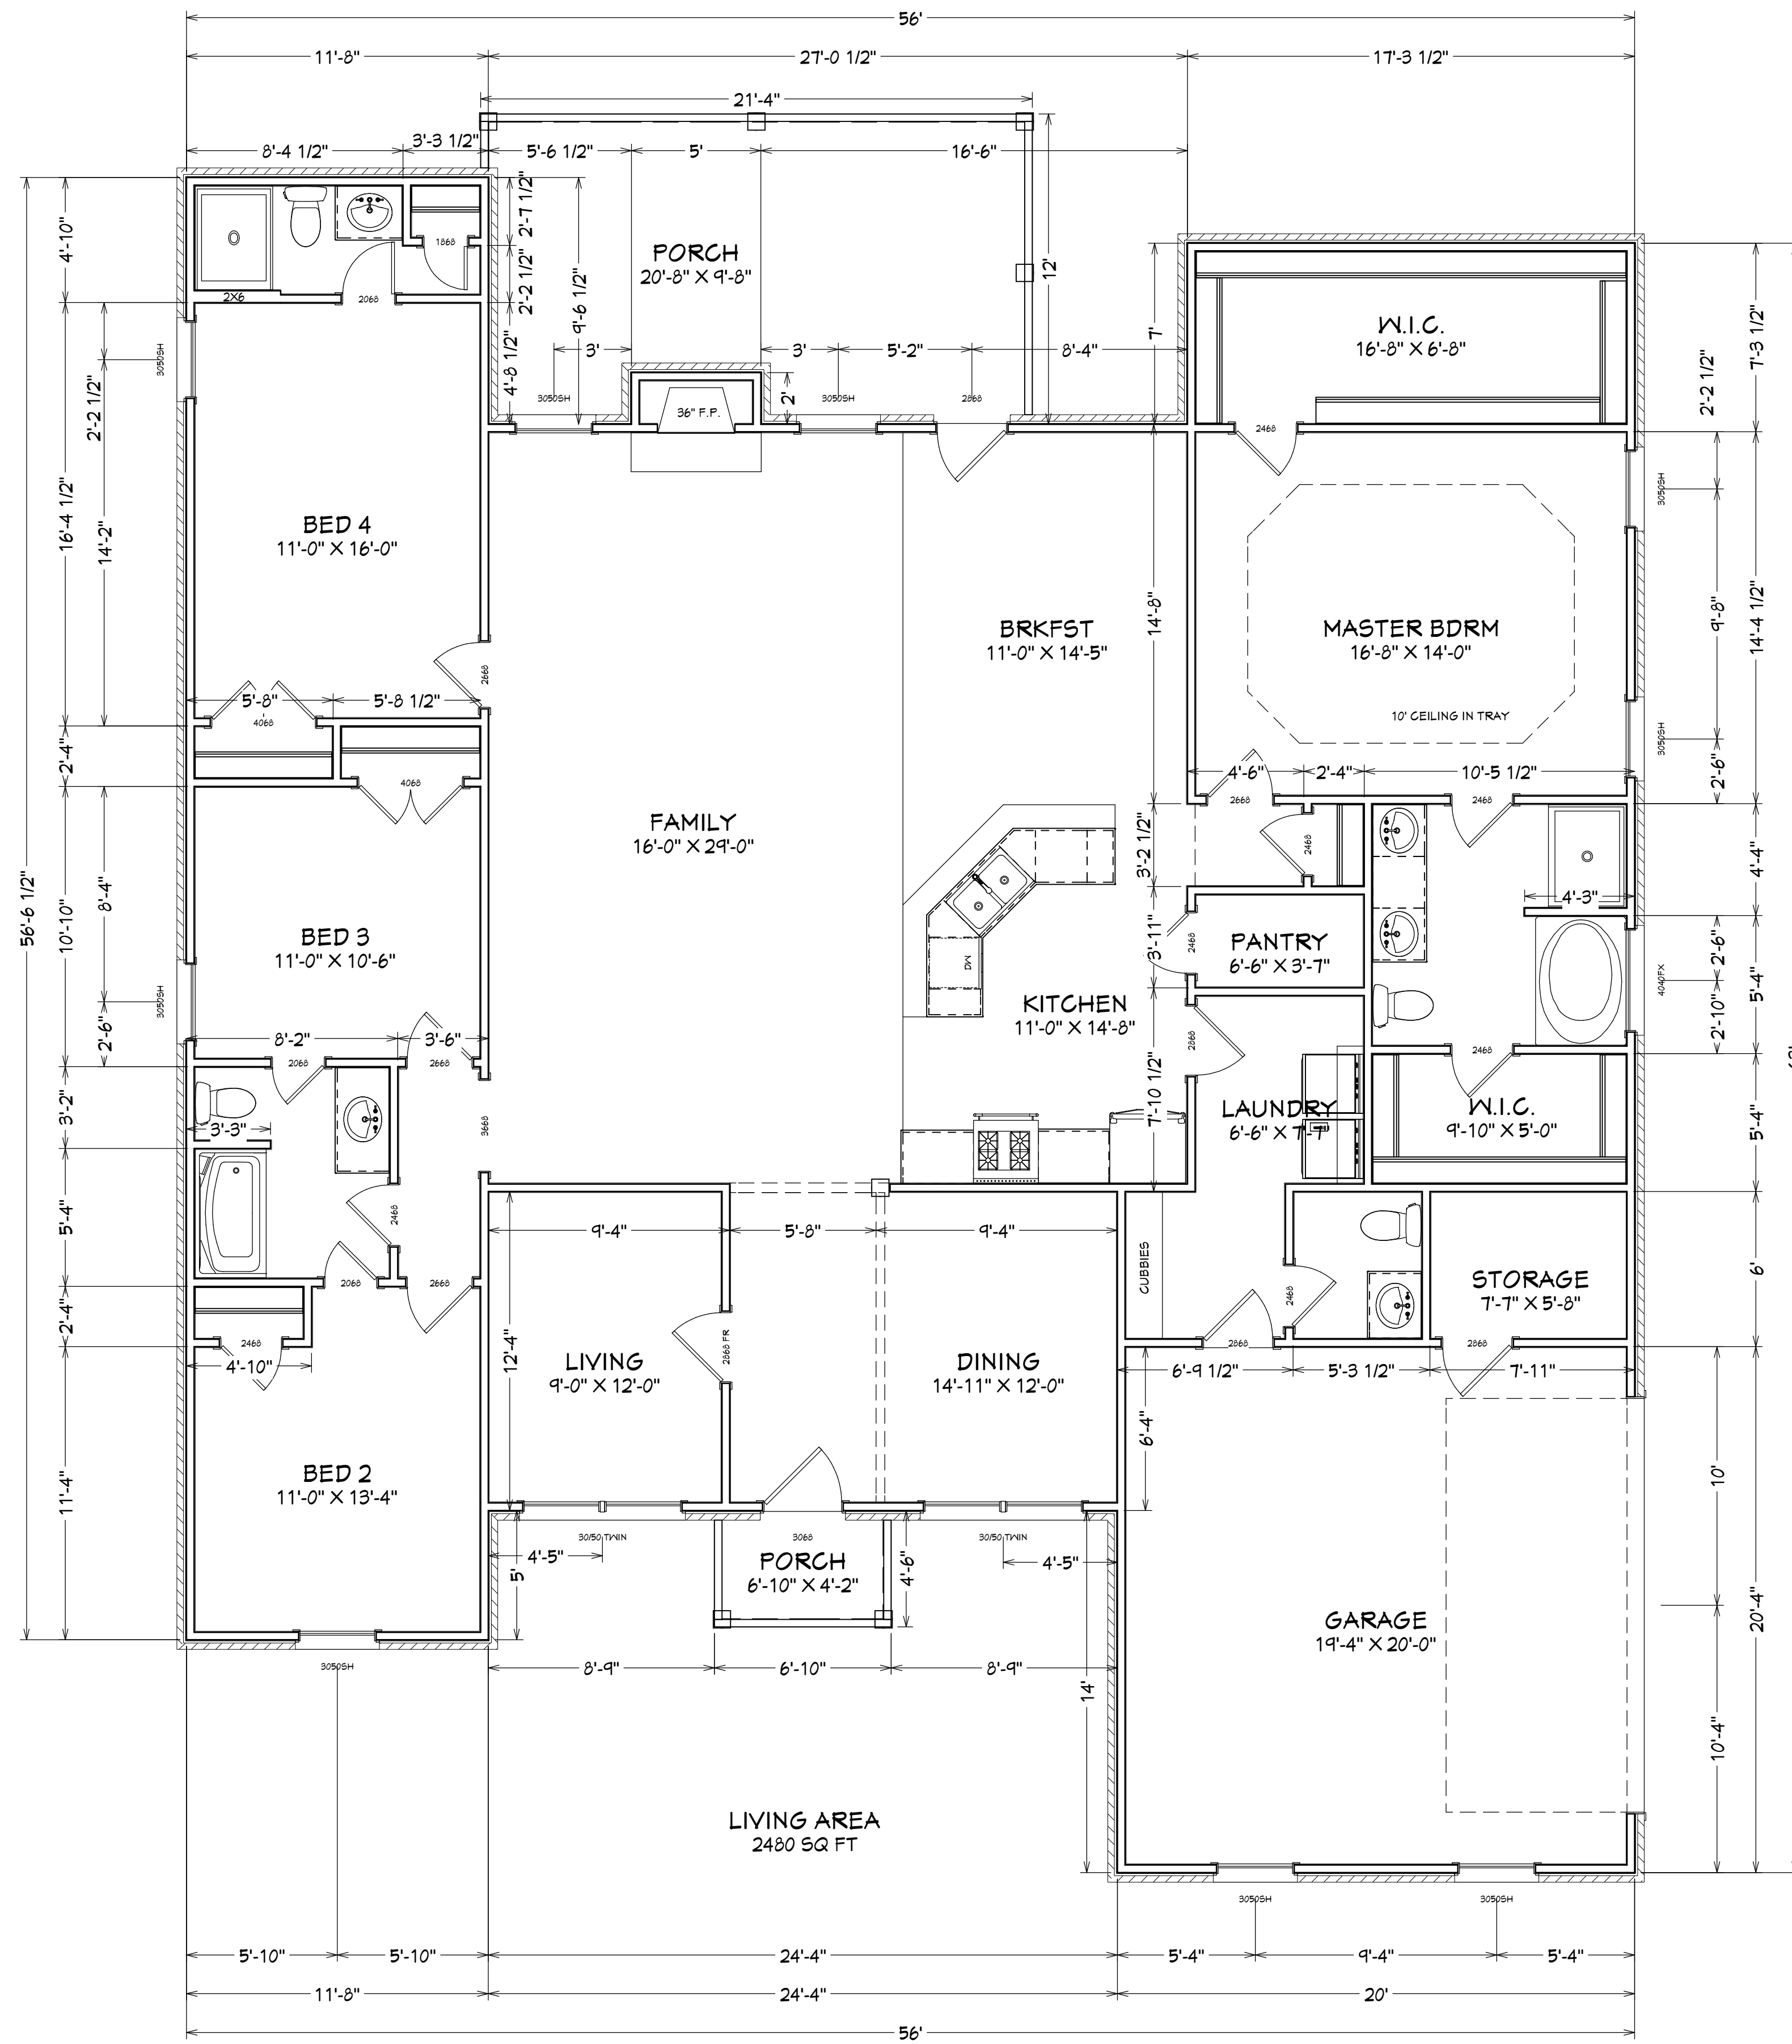

1st Floor

9' CEILINGS U.N.O.

REVISION TABLE	REVISION BY	DESCRIPTION
NUMBER	DATE	

108 BLOSSOM RD
TONEY, AL 35773

POTTS HOMES

DATE:

3/10/2019

SCALE:

SHEET:

P-1